


acquisition purposes. Responsibility is not accepted for errors made by others in scaling from this drawing. All construction information must be taken from figured dimensions only. All dimensions and levels must be checked on site and any discrepancies between drawings and specification must be reported to GSSArchitecture. © Copyright GSSArchitecture

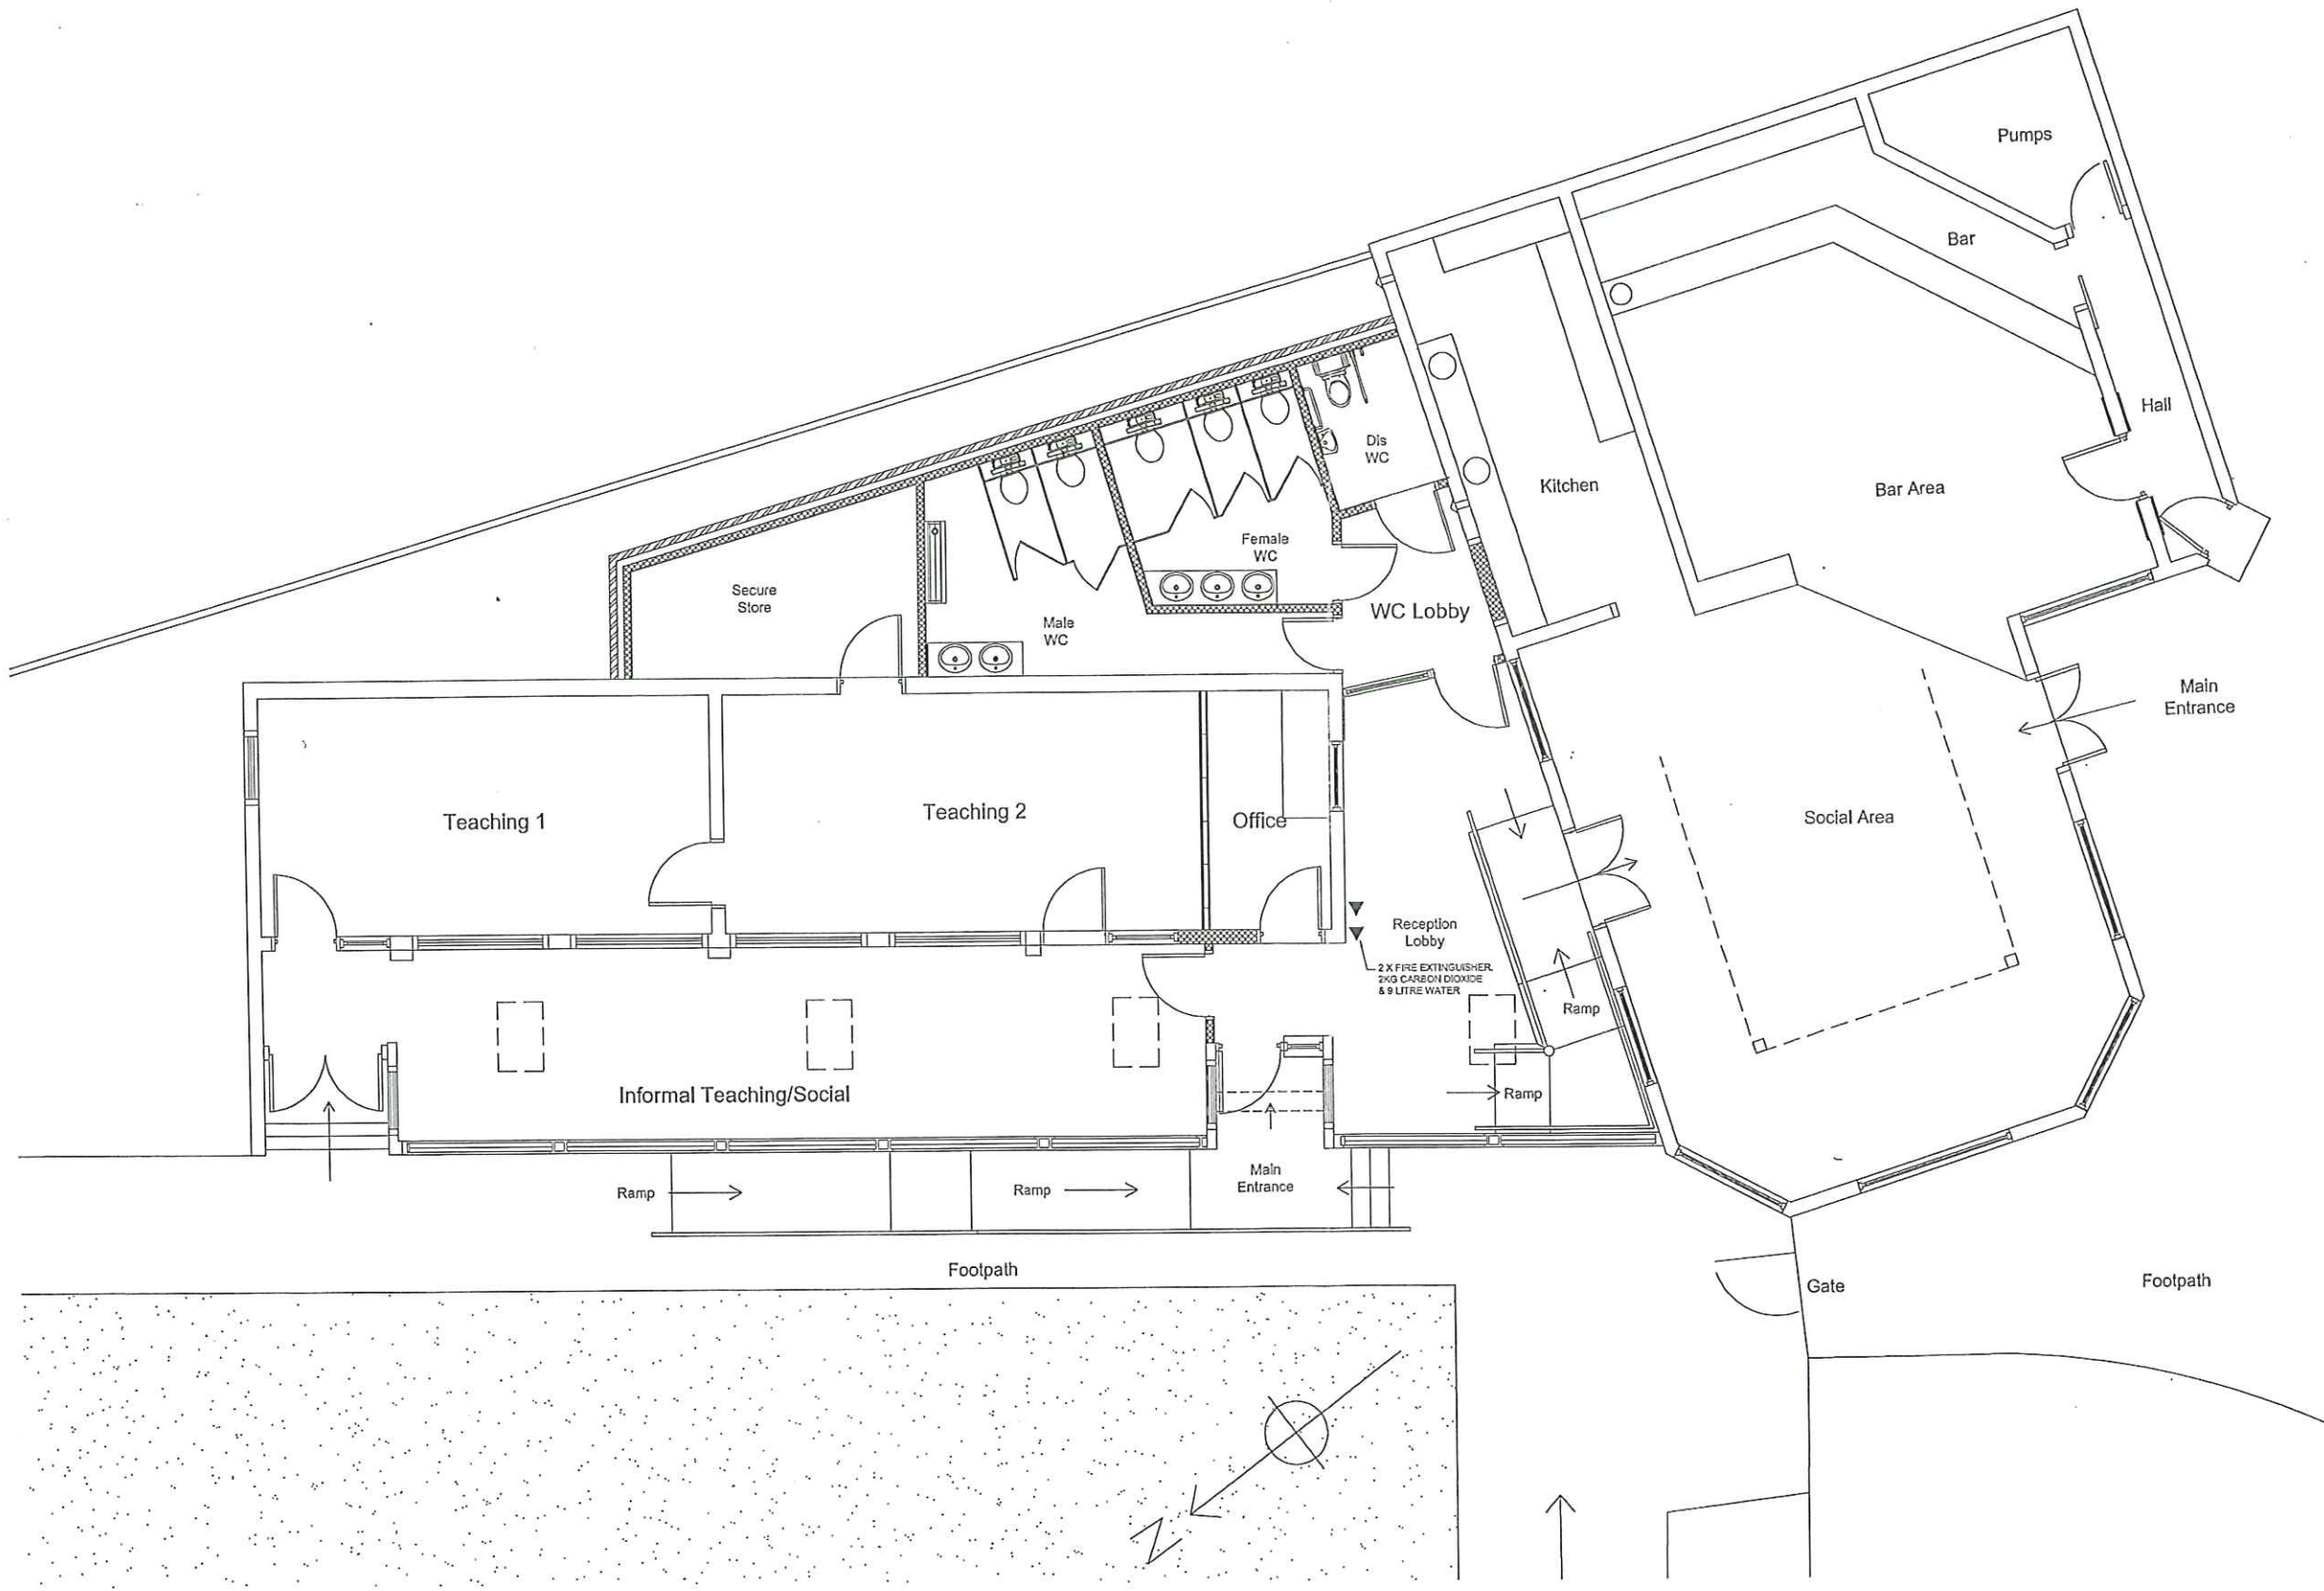

Rev.	Date	Drawn	Checked	Description

GSSARCHITECTURE
 2 SPENCER PARADE, NORTHAMPTON, NN1 5AA
 Telephone: 01604 631 919, Fax: 01604 624 018
 Email: gss@gotch.co.uk, Web: www.gotch.co.uk
 Kaseking: 01536 513 165, Bfstock: 01275 378 310

Project Title:
 Northamptonshire County Cricket Club

Clients:
 Northamptonshire County Cricket Club

Drawing Title:
 Licensing Plan

File Number: N050
Drawn By: MRO
Checked By: GM
Scale@A1: 1:50 **Date:** 26-11-10
Dwg No: SK10 **Rev:** 1

1. FLOOR PLAN
 1:100@A3