


php architects
 The Old Rectory Rectory Lane Milton Masor
 NORTHAMPTON NN7 3AQ
 t: +44 (0)1604 859116 f: +44 (0)1604 859123
 www.peter-haddon.com


Issue Purpose: Drawn by: SPH Checked by: RA
 Scale @ A1: Date:
 CAD ref: 3629 - 210 Rev: C1

BARWELL STAND
 NORTHAMPTON RUGBY FC
 FRANKLINS GARDENS NORTHAMPTON
 SITE PLAN - GROUND FLOOR LEVEL

Copyright reserved. Dimensions to be checked on site. Discrepancies to be reported before proceeding.

Rear of South Stand

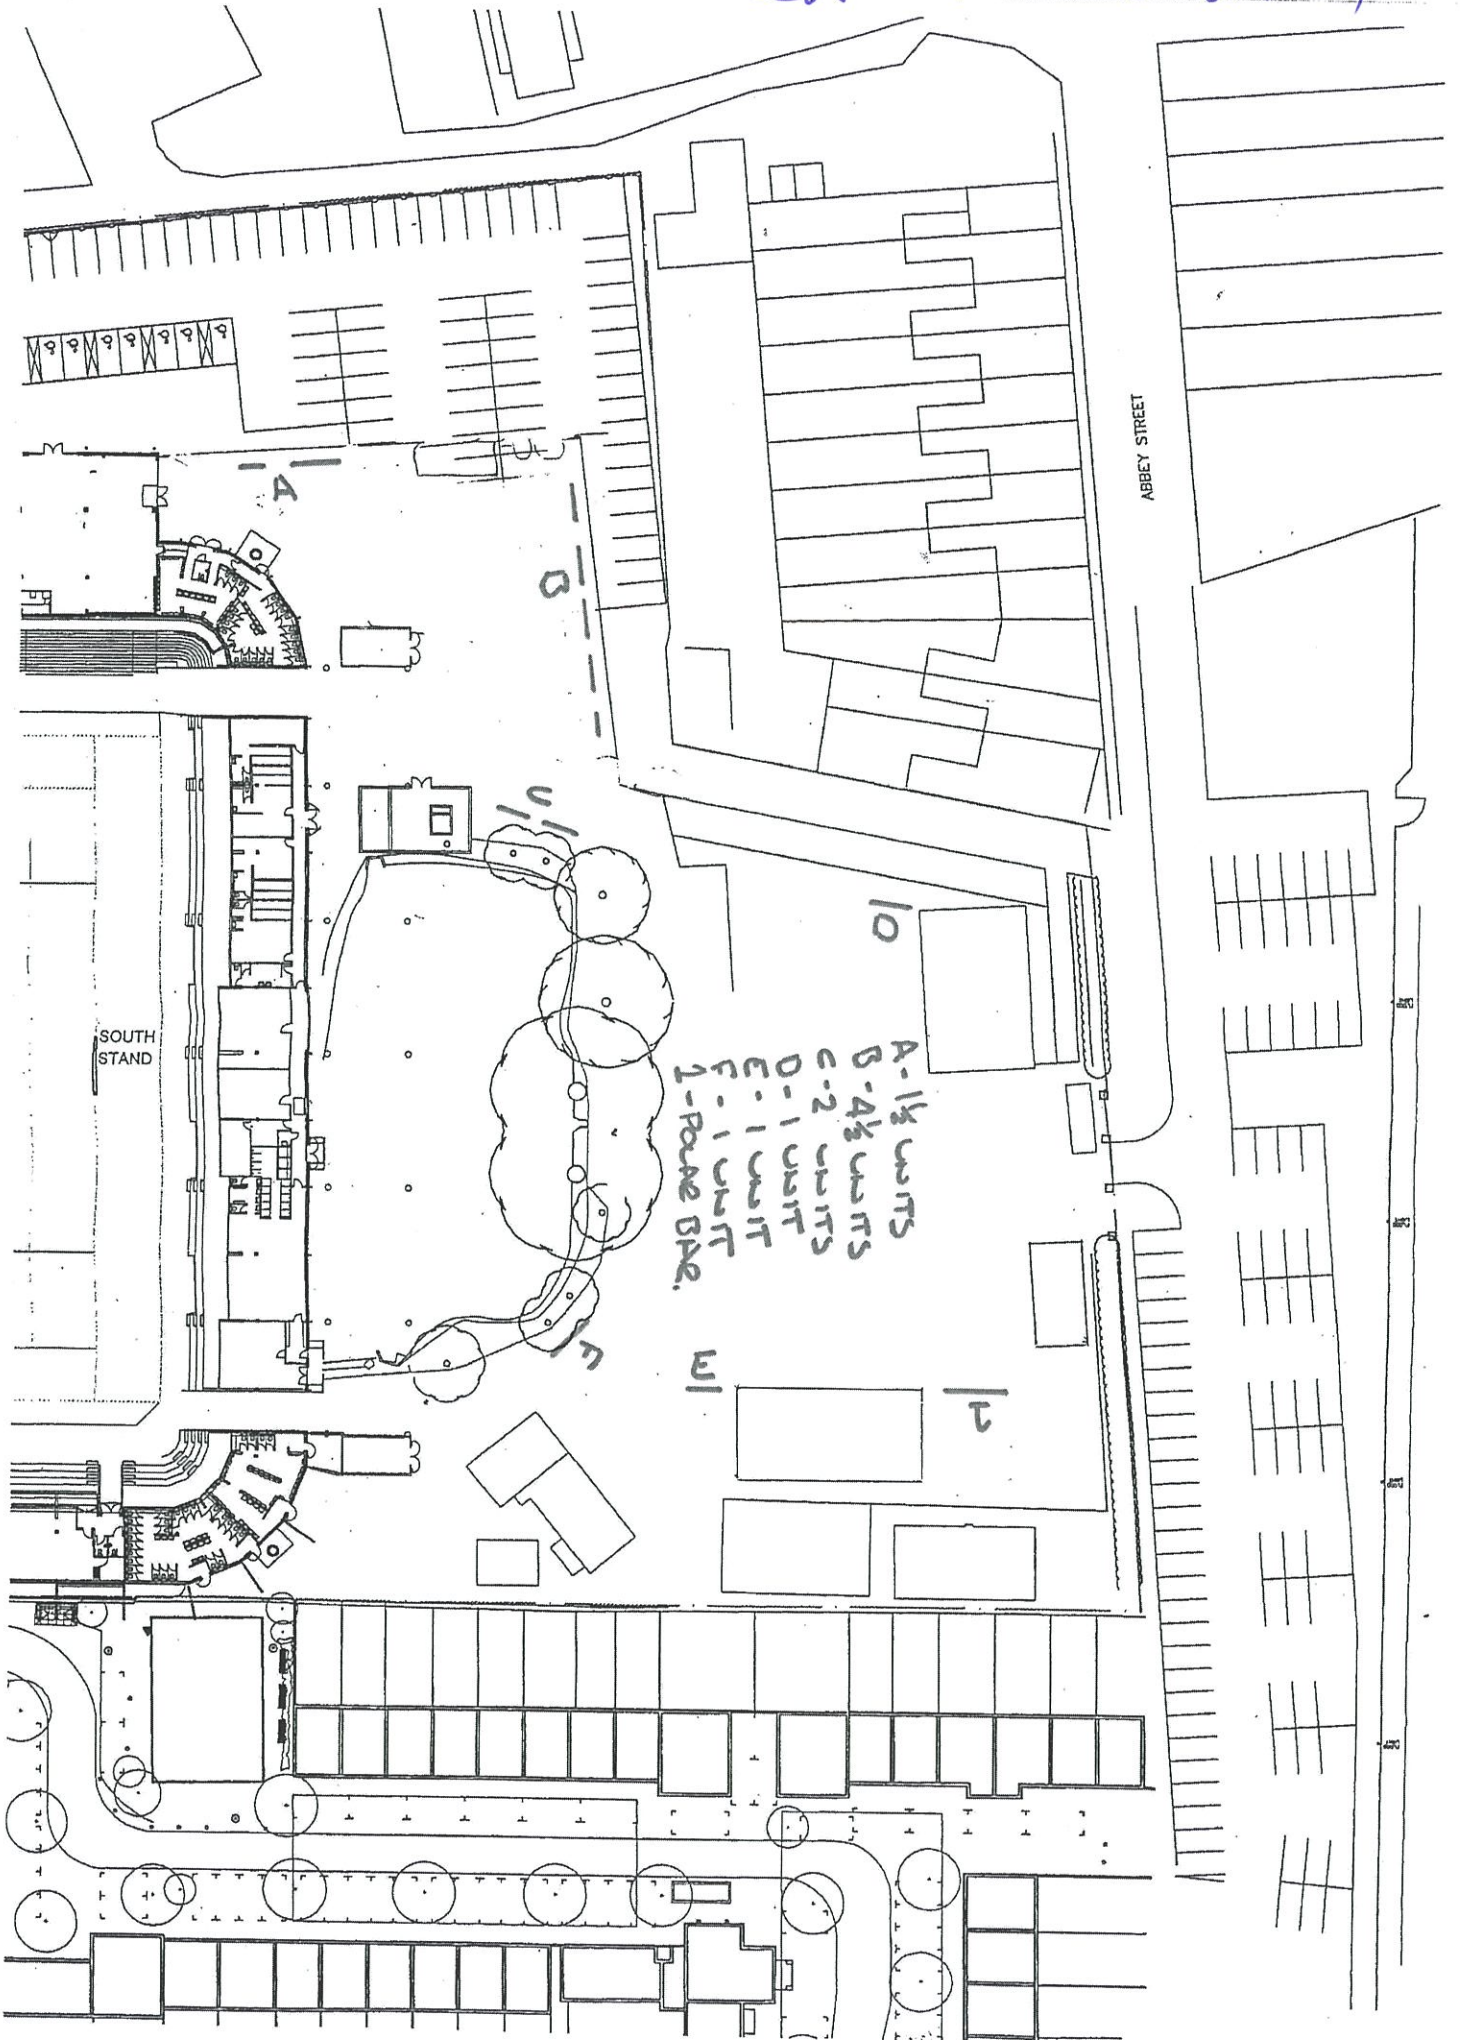

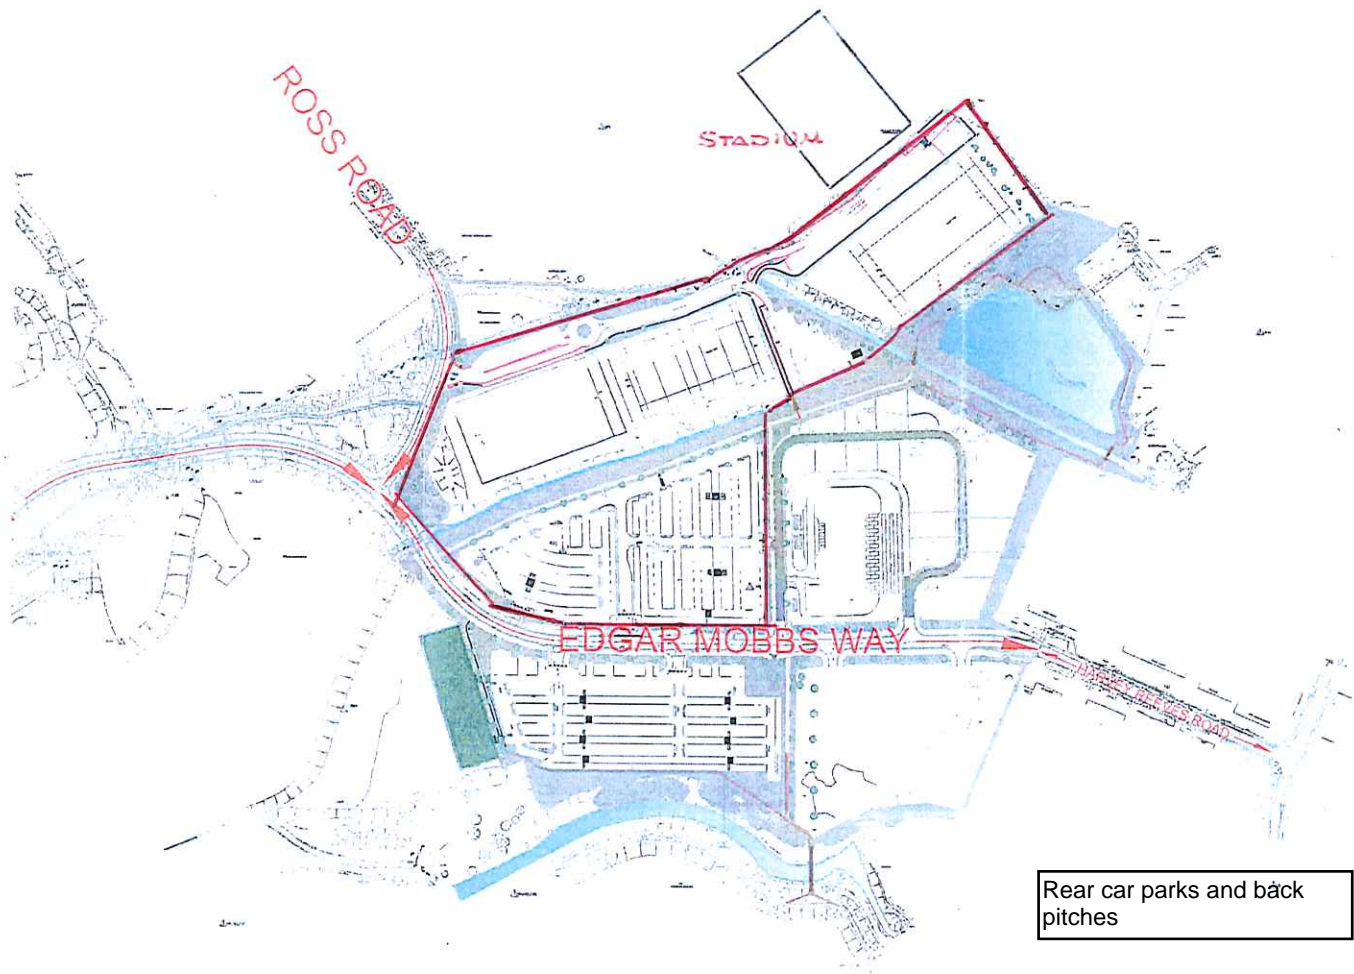

Rear car parks and back pitches

tive	Drawing Status		No	Revision	Date	 1, Leckon House, 87 Hagley Road, Edgworth, Birmingham B14 9PL Tel: +44 (0)121 6842545 Fax: +44 (0)121 684 1000	 English Partnerships The National Regeneration Agency
	Preliminary Drawing	-	A	Car Parks 2 & 4 Layouts Revised, Footpath South Alignment Revised	Oct 04		
	Tender Drawing	-	B	Northernmost Terrace Land Boundary Added	Dec 04		
	Construction Drawing	✓					
	As Built Drawing						
Scale 1:1250 [A1]						Drawn: [] Checked: M. Kitchen Approved: []	Project Development Team July 2004 July 2004
						Y0062C01B	

Locations of Bars

Tetley Stand

- Heroes Bar (ground floor)
- Rodber Bar (ground floor)
- Captains Bar (ground floor)
- Cocktail Bar (1st Floor)
- Directors Bar (1st Floor)
- Carlsberg Lounge (2nd Floor)
- Hospitality Boxes (2nd floor)

Elite Insurance Stand

- Concourse Bars (2nd floor)
- ACS Suite (3rd Floor)
- Hospitality Boxes (3rd Floor)

Church's Stand


Barwell Stand

- Members Bar (ground floor)
- Sturtridge Suite (1st floor)
- Hospitality Boxes (2nd Floor)


Village Area

- Marquee Bar
- 2 x Real Ale Bars
- Maximum of 20 other retail outlets selling alcohol, food and club related apparel


South Stand
Grounds & Workshop

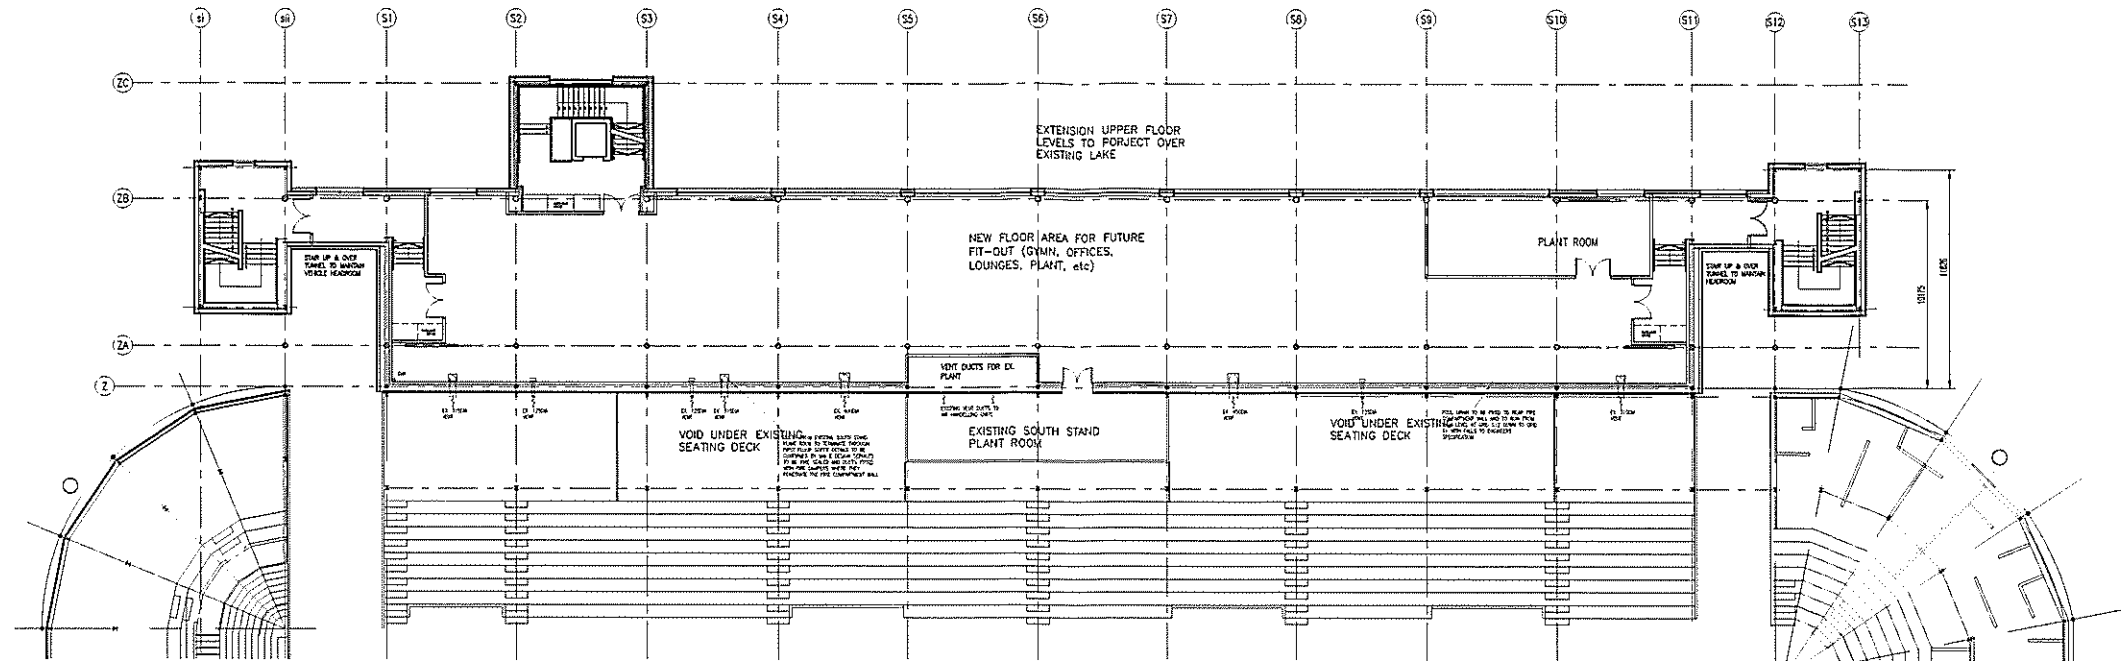

FIRST FLOOR

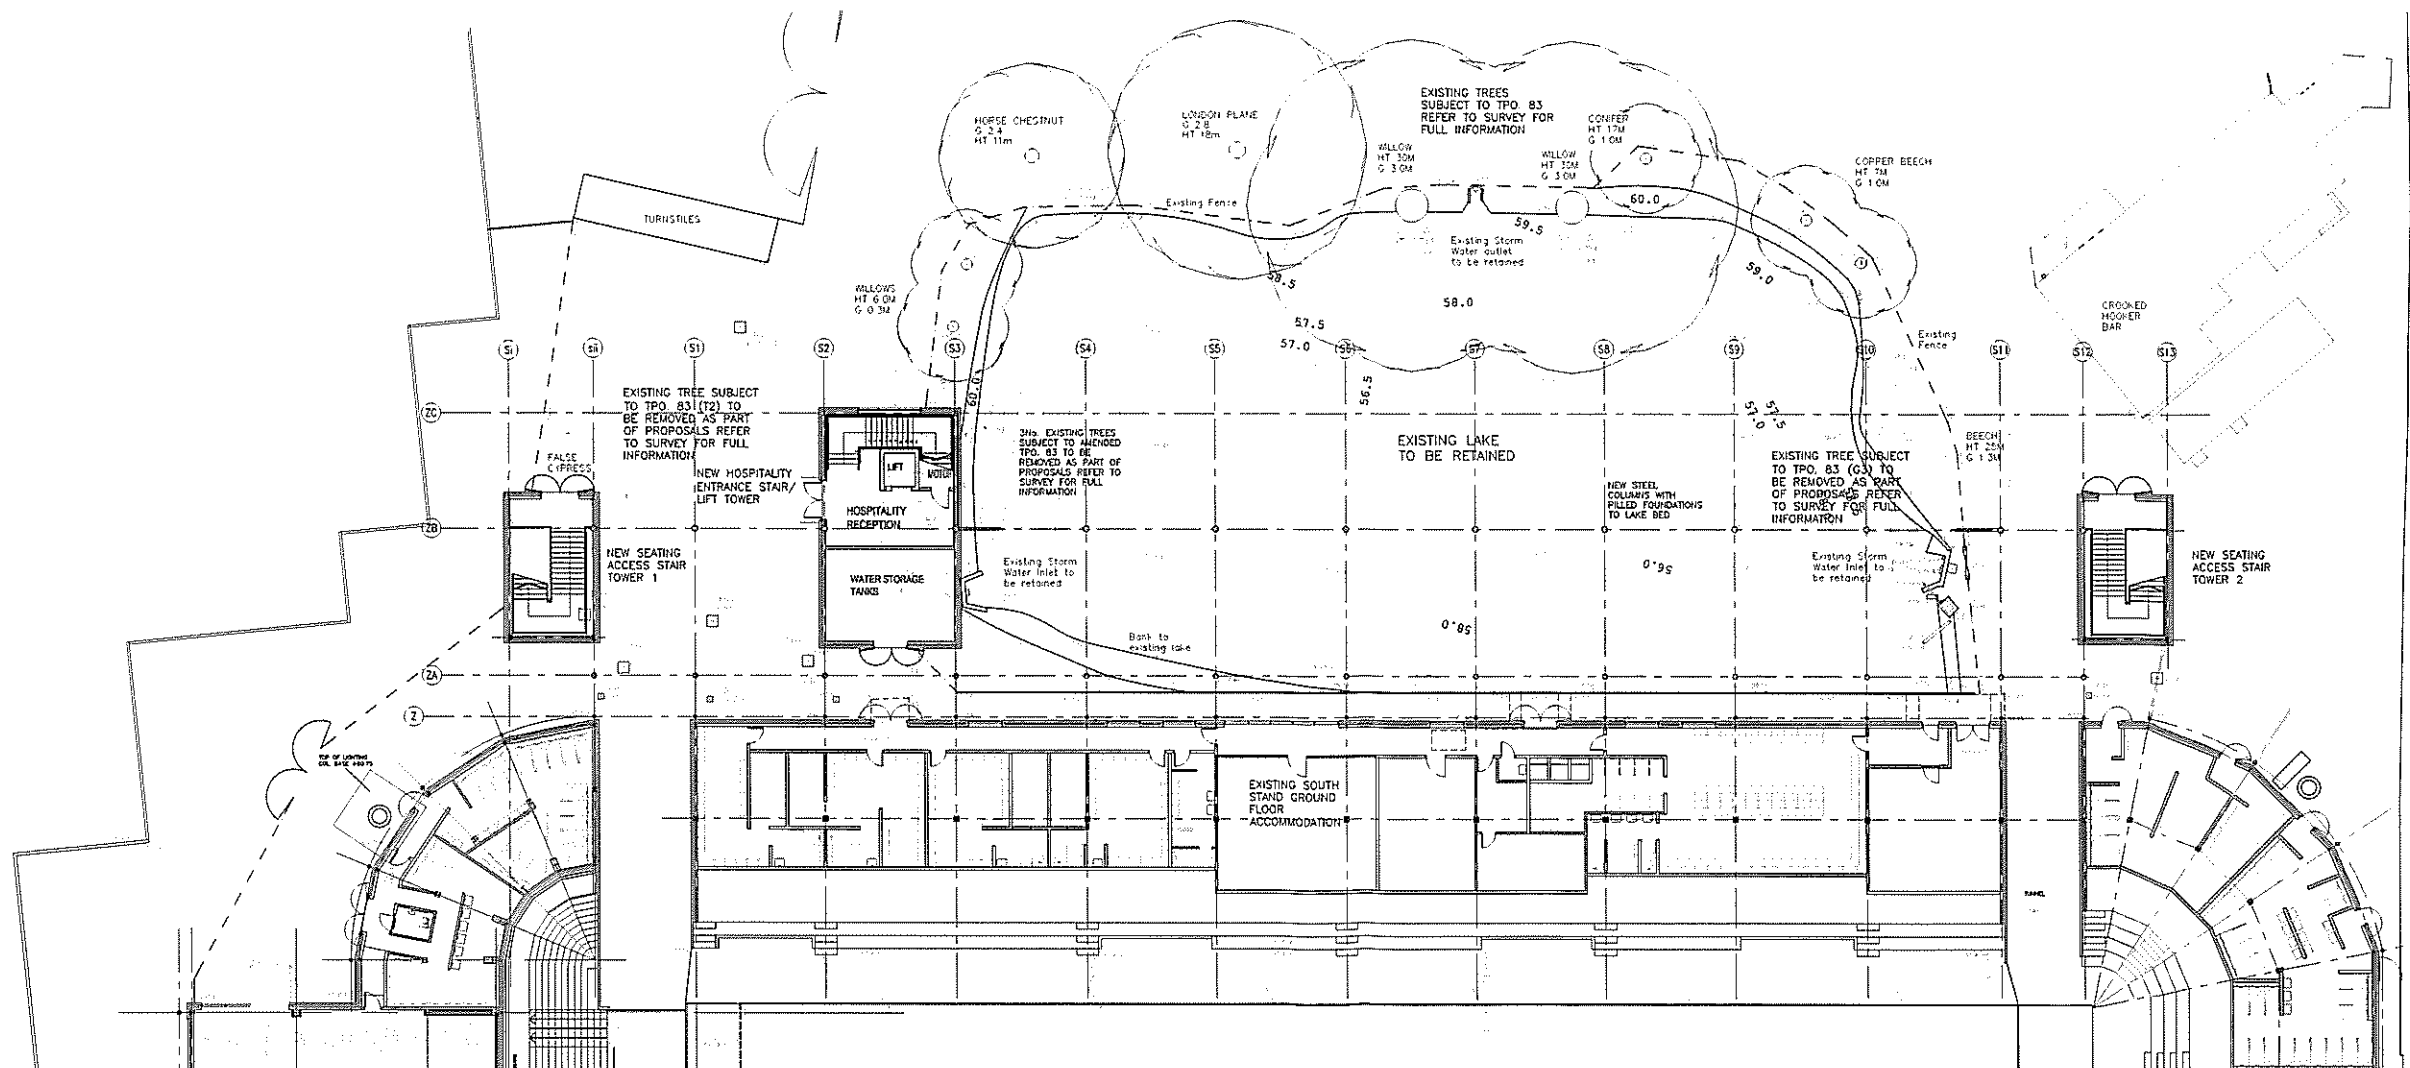

GROUND FLOOR

 


NOTES:
 Planning Application Issue: Checked by
 Building Regulations Application Issue: Checked by
 Tender Issue: Checked by
 Final Issue: Checked by

REVISIONS:
 A DESIGN DEVELOPMENT 10/10/04
 B LAKE SURVEY ACCORD, REE NOTES ACCORD 21/10/04
 C GROUND FLOOR HOSPITALITY ENTRANCE STAIR/LIFT TOWER SIZE REVISED TO EXCLUDE RECEPTION & WATER STORAGE / FIRST FLOOR LOW HEADROOM NOTE REMOVED & WALL LINE CORRECTED 10/12/04
 D LAKE SURVEY LEVELS CORRECTED TO MATCH OS CATW FTS 05
 E STRUCTURE 251-001 REVISED 23/03/05
 F STAIR TOWER POSITIONS ALTERED 13/04/05
 G FIRST FLOOR WALL POSITION ADD SP01 S11 CORRECTED VERTICAL SPACING TO GRID S3-S4 & S10-S11 SHOWN 19/05/05

FINAL ISSUE
 barr
 technical services

STADIUM REDEVELOPMENT
 NORTHAMPTON RUGBY FOOTBALL CLUB
 FRANKING GARDENS NORTHAMPTON
 SOUTH STAND GROUND & FIRST FLOORS
 PETER HADDON AND PARTNERS architects
 CAD No. NRG 501 Date: SEPT 04 3535/02 G
 Scale: 1:200 Draw: SP1

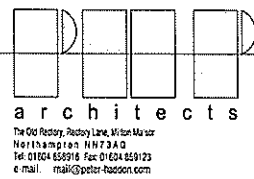

COPYRIGHT RESERVED
 Drawn with AutoCAD
 Dimensions to be checked on site
 Drawings are to be approved before proceeding

The Old Rectory, Rectory Lane, Wicken Market
 Northampton NN7 3AG
 Tel: 01604 555916 Fax: 01604 559123
 e-mail: mail@peter-haddon.com

ARCHITECTS

355/03

ARCHITECTS

355/03

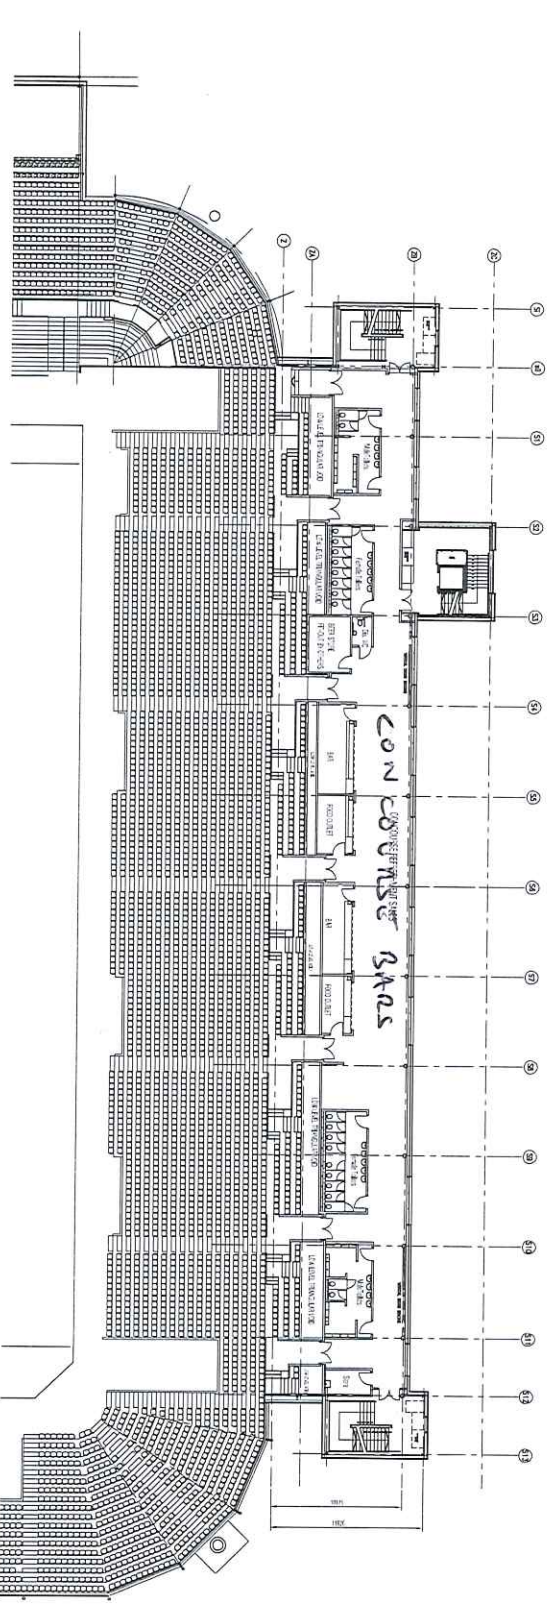

SECOND FLOOR

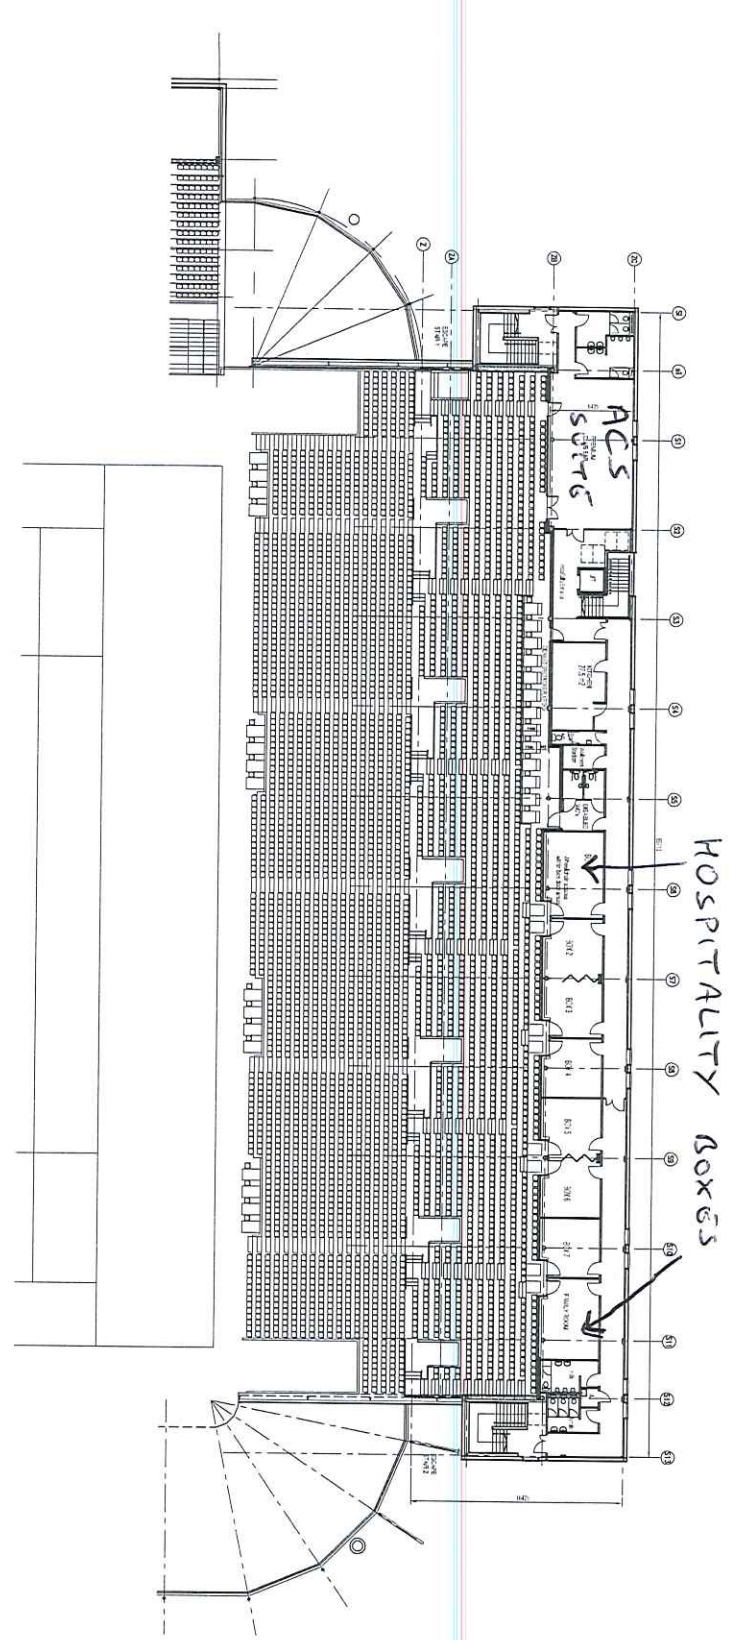

THIRD FLOOR



NOTES:
 1. ALL WORK TO BE IN ACCORDANCE WITH THE BUILDING REGULATIONS AND THE BUILDING ACT 1984.
REVISIONS:
 1. ALL WORK TO BE IN ACCORDANCE WITH THE BUILDING REGULATIONS AND THE BUILDING ACT 1984.
FINAL ISSUE
 barr
 technical services

TRADING PARTNERSHIP
 NORTHAMPTON RUGBY FOOTBALL CLUB
 SOUTH STAND SECOND & THIRD FLOORS
 PETER HADDON AND PARTNERS
 355/03

ARCHITECTS

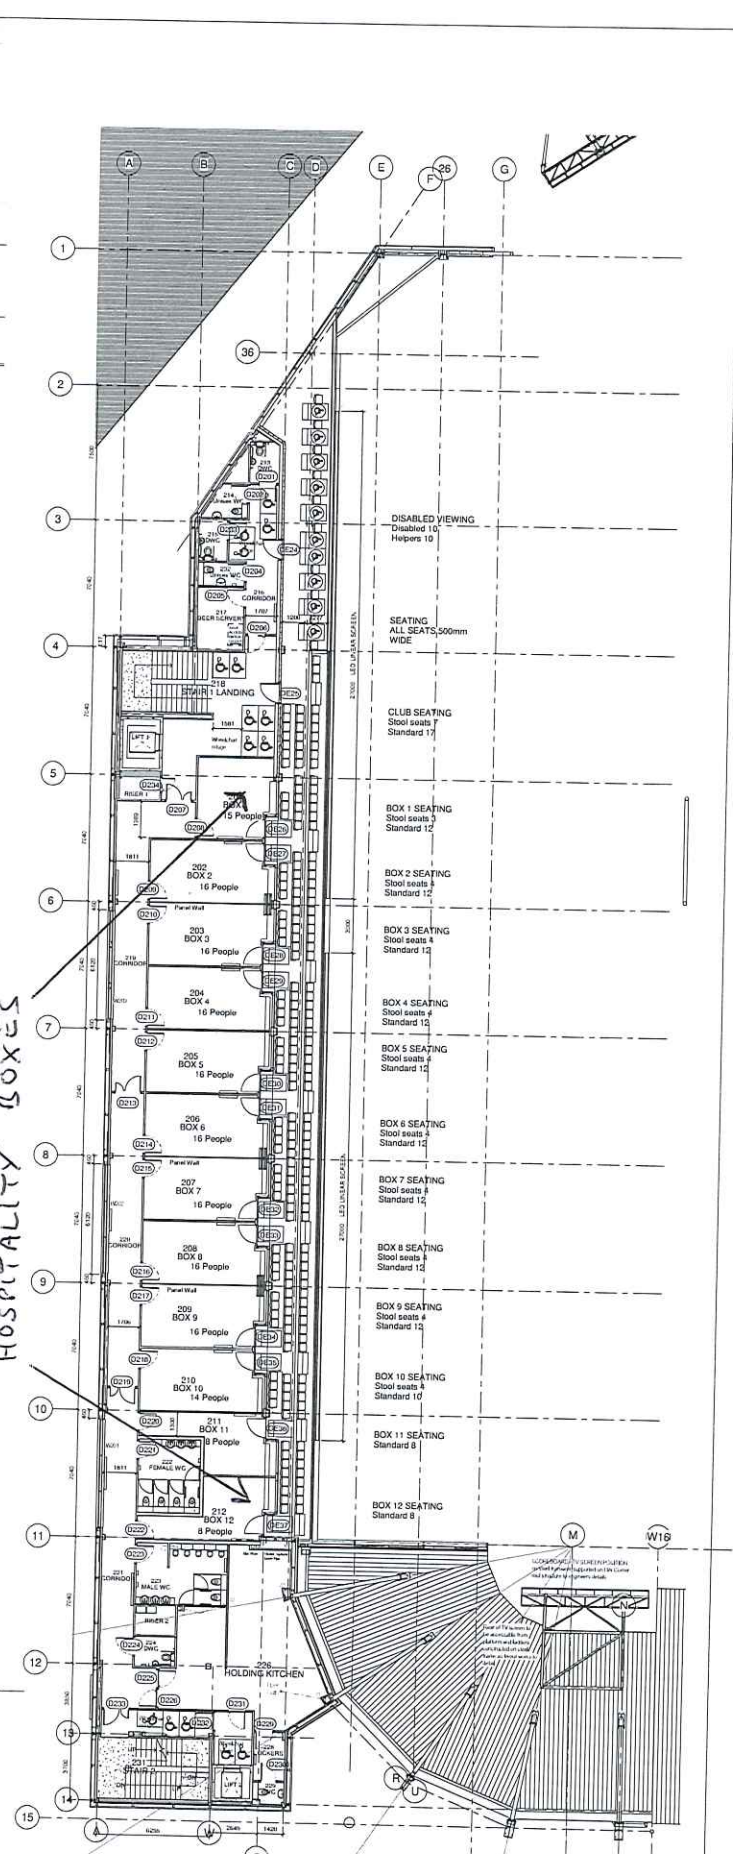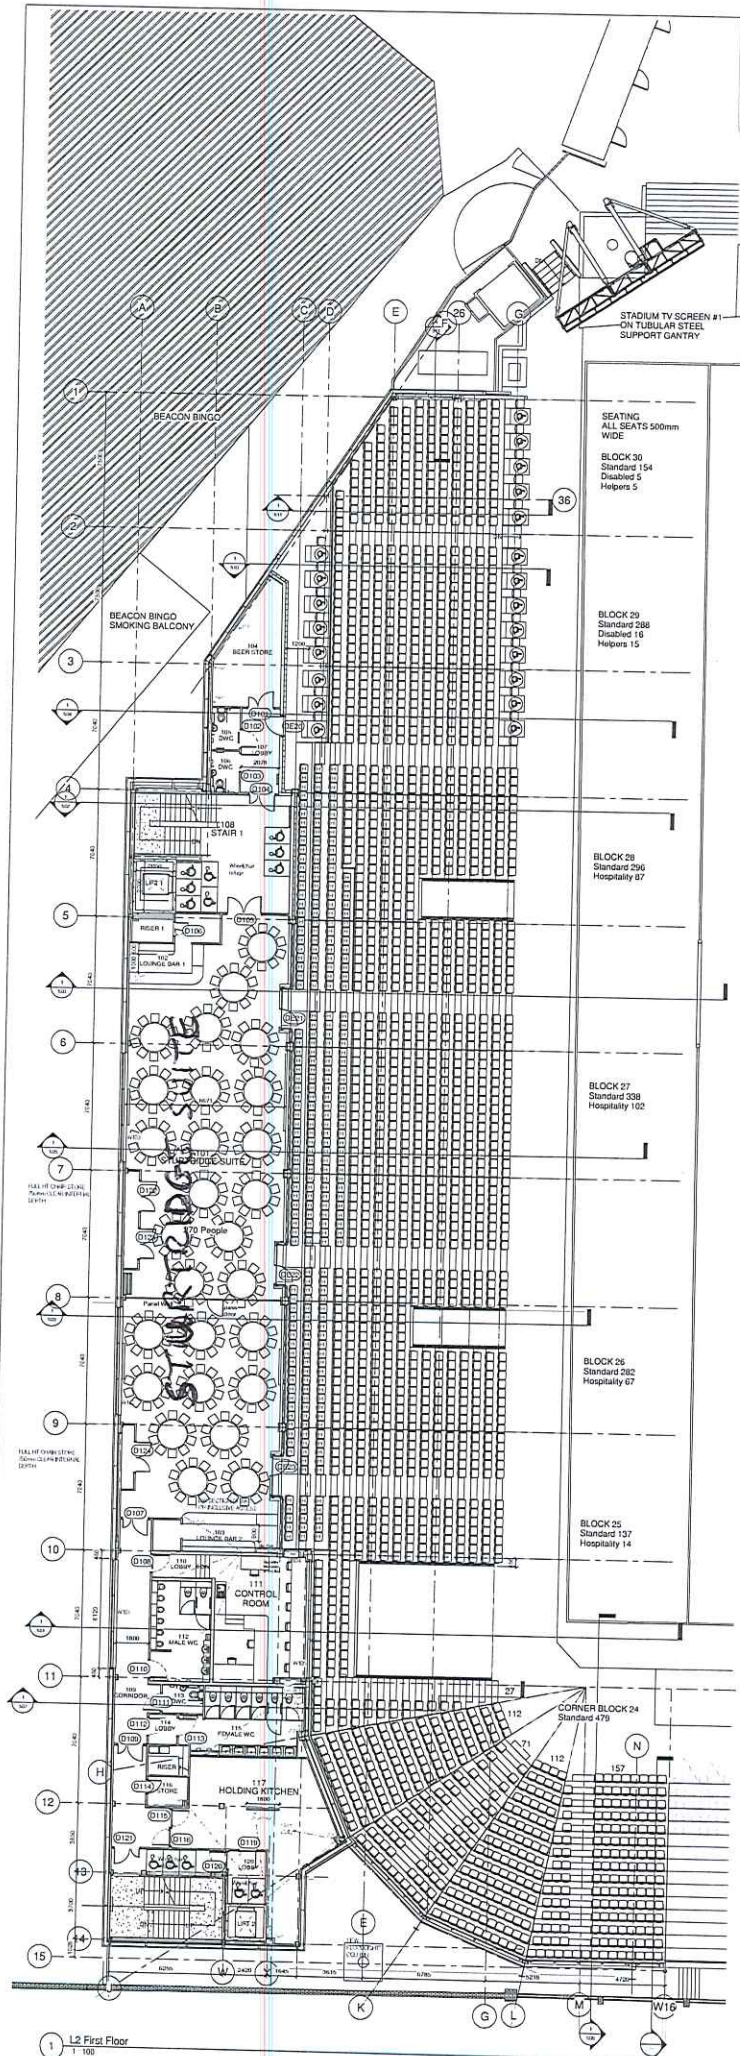

HOSPITALITY BOXES

2 L3 Second Floor 1:100

NEW SEATING CAPACITY

CORNER STAND	479
STANDARD SEATS	1,495
DISABLED	13
HELPERS	13
FIRST FLOOR HOSPITALITY SEATS	270
DISABLED	8
HELPERS	7
SECOND FLOOR HOSPITALITY SEATS	197
DISABLED	10
HELPERS	10
TOTAL	2,502

TOTAL STADIUM SEATING CAPACITY

TETLEY'S STAND	4,677
SE CORNER	405
SOUTH STAND	3,865
SW CORNER	593
CHURCH'S STAND	3,159
NW CORNER	479
BASWELL STAND	2,022
TOTAL	16,291

BUCKINGHAM Group Contracting

Scale: 1:100

3629 302 F1

24/06/2014

Scale: 1:100

UPPER FLOOR PLANS

Drawn	SPH	Checked	RM
Date	24/06/2014		
Scale	1:100		
Sheet	3629	302	F1

