


 EXISTING BRIDLEWAY  
 PROPOSED BRIDLEWAY

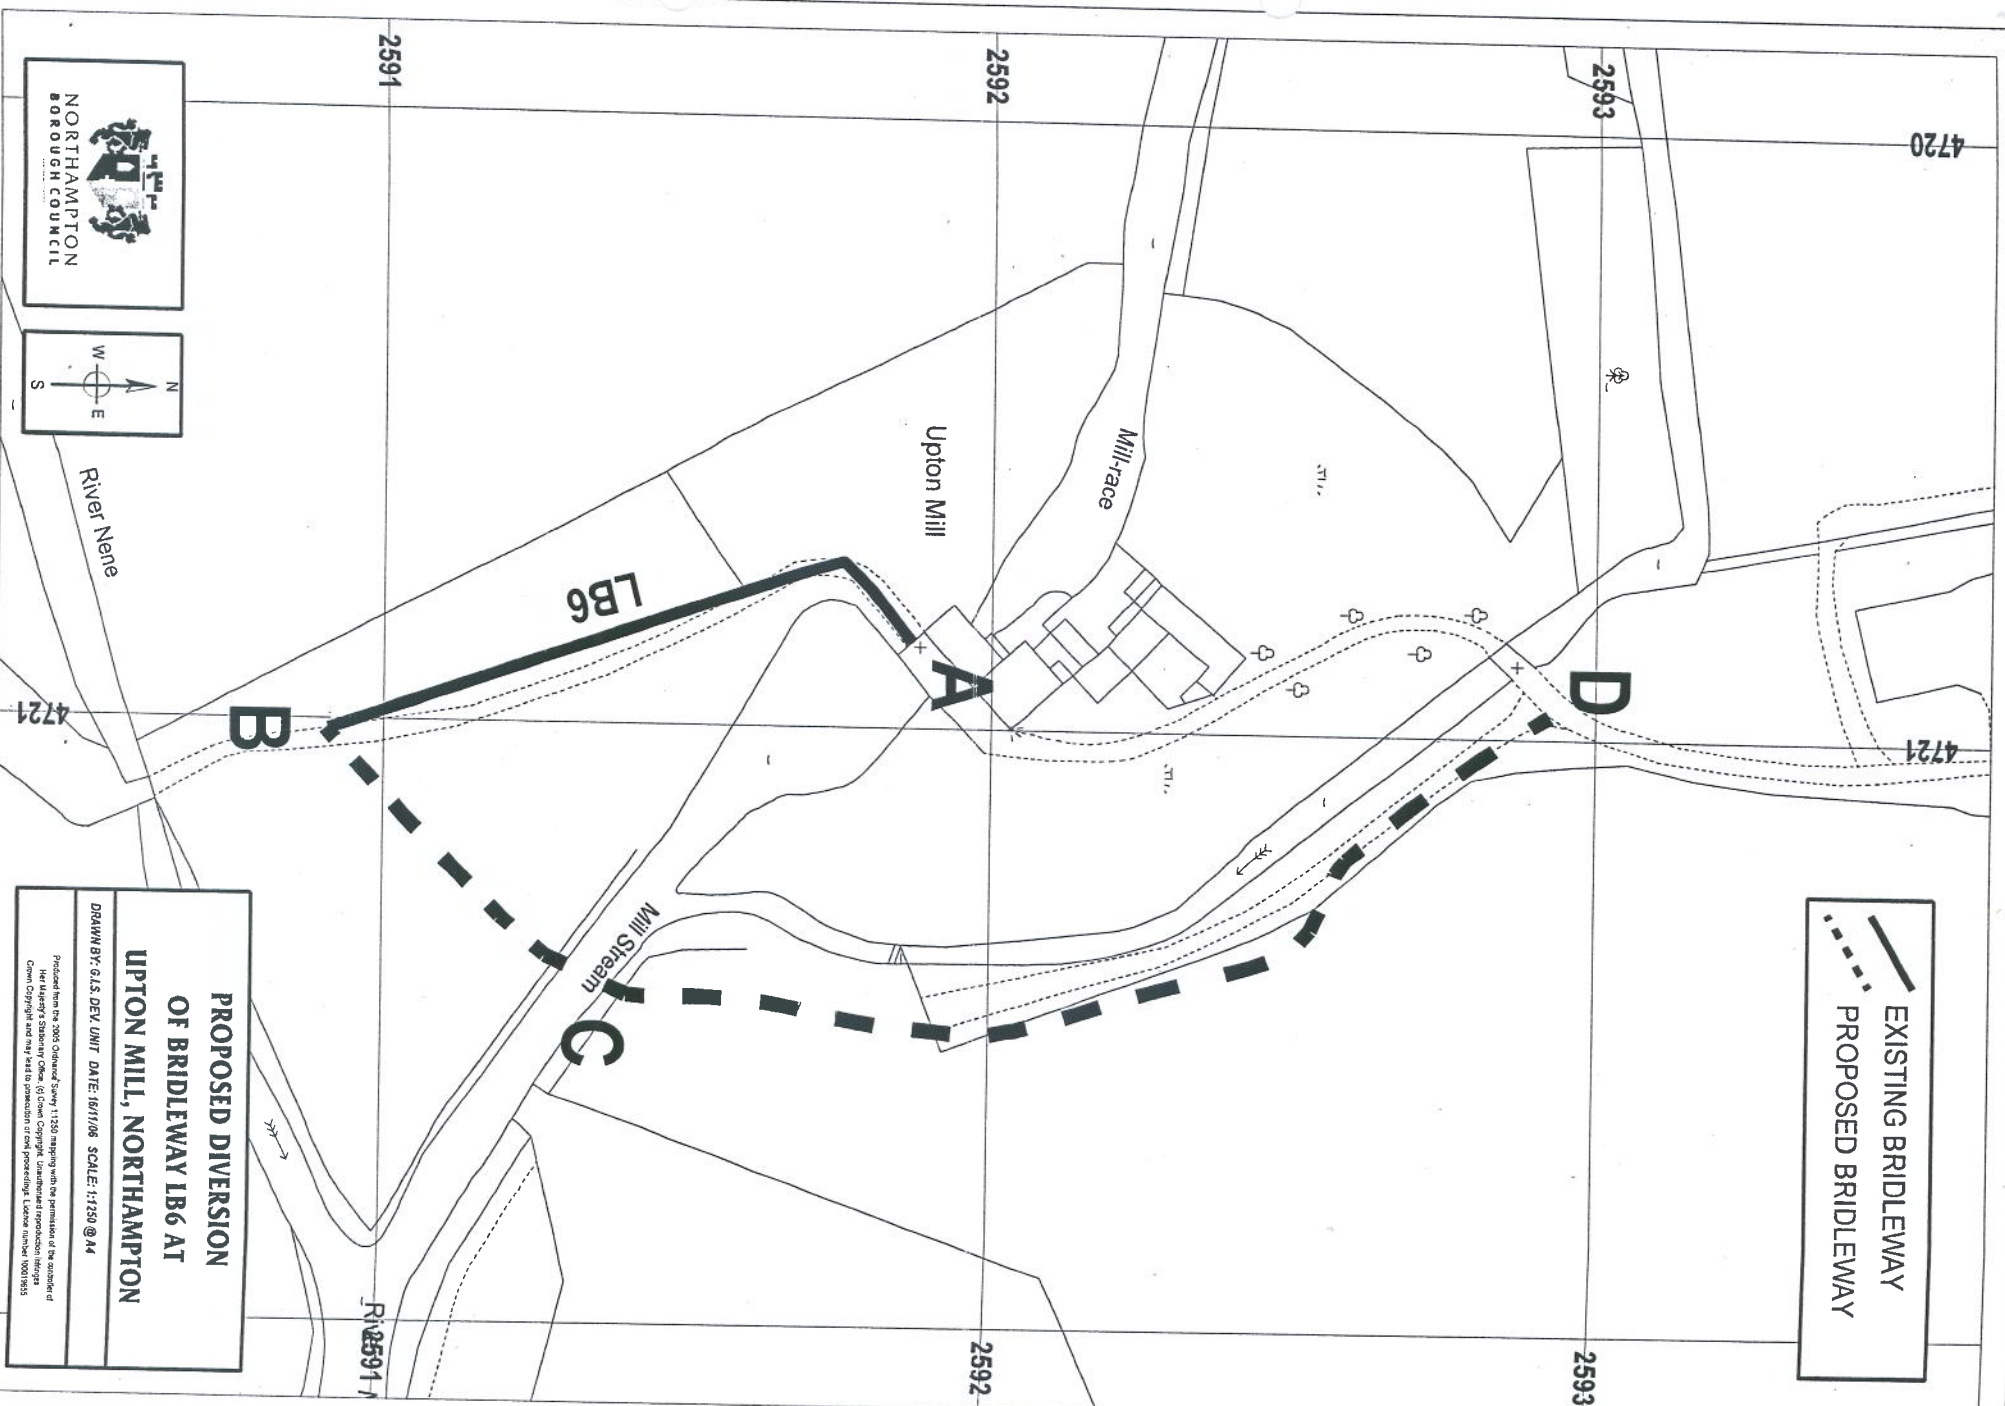

River Nene

**PROPOSED DIVERSION  
 OF BRIDLEWAY LB6 AT  
 UPTON MILL, NORTHAMPTON**

DRAWN BY: GJS DEV UNIT DATE: 16/11/06 SCALE: 1:1250 @ A4

Produced from the 2005 Ordnance Survey 1:1250 mapping with the permission of the Controller of Her Majesty's Stationery Office. (© Crown Copyright. Unauthorised reproduction Crown Copyright and may lead to prosecution in civil proceedings. Licence number 10001955