


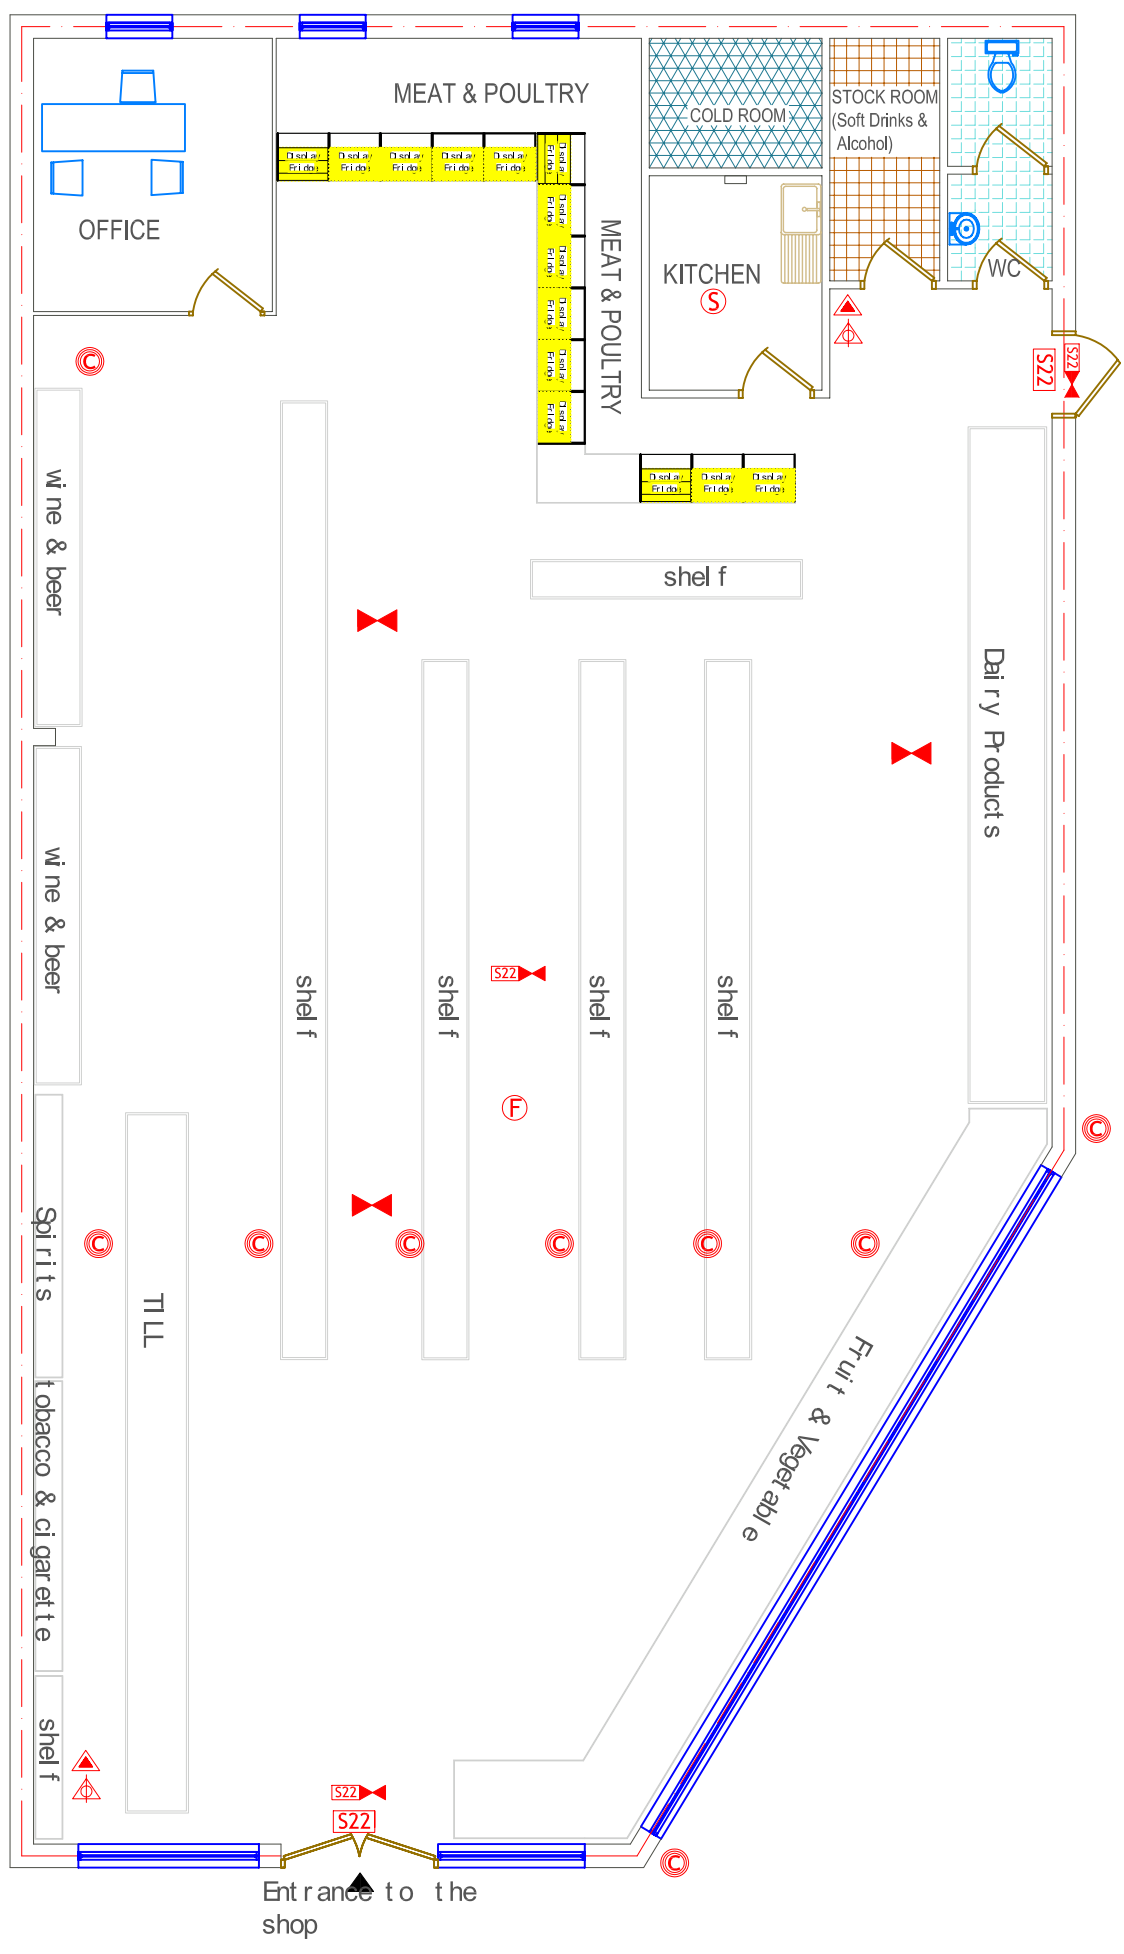






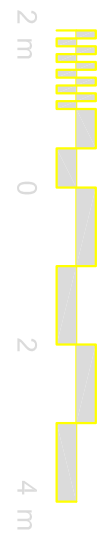


the condition that is not copied, reproduced, retained or disclosed to any unauthorised person without the prior consent in written of ADA GROUP
Do not scale from this drawings. Dimensions in mm.



-  Emergency Lighting
-  CO2 Fire Extinguisher
-  Water Fire Extinguisher
-  Fire Alarm
-  Smoke Detectors
-  CCTV
-  Fire Exit
-  Internally illuminated fire escape sign (BS 5266)
-  Licenseable Area



Project:	85 - 87 WEEDON ROAD NORTHAMPTON, NN5 5BG	
Date:	20/10/2010	Drawn: ST
Scale:	1:100@ A3	
Drawing Title:	PROPOSED PLAN	
Drawing no.:	SM/NN55BG/001	