


- Cinemas & Theatres
- Hotels, B&B's & Restaurants
- Others
- Pubs, Clubs & Bars
- Registered Members Clubs
- Sports Clubs
- Supermarkets, Shops & Off Licences
- Takeaways
- Village & Community Halls

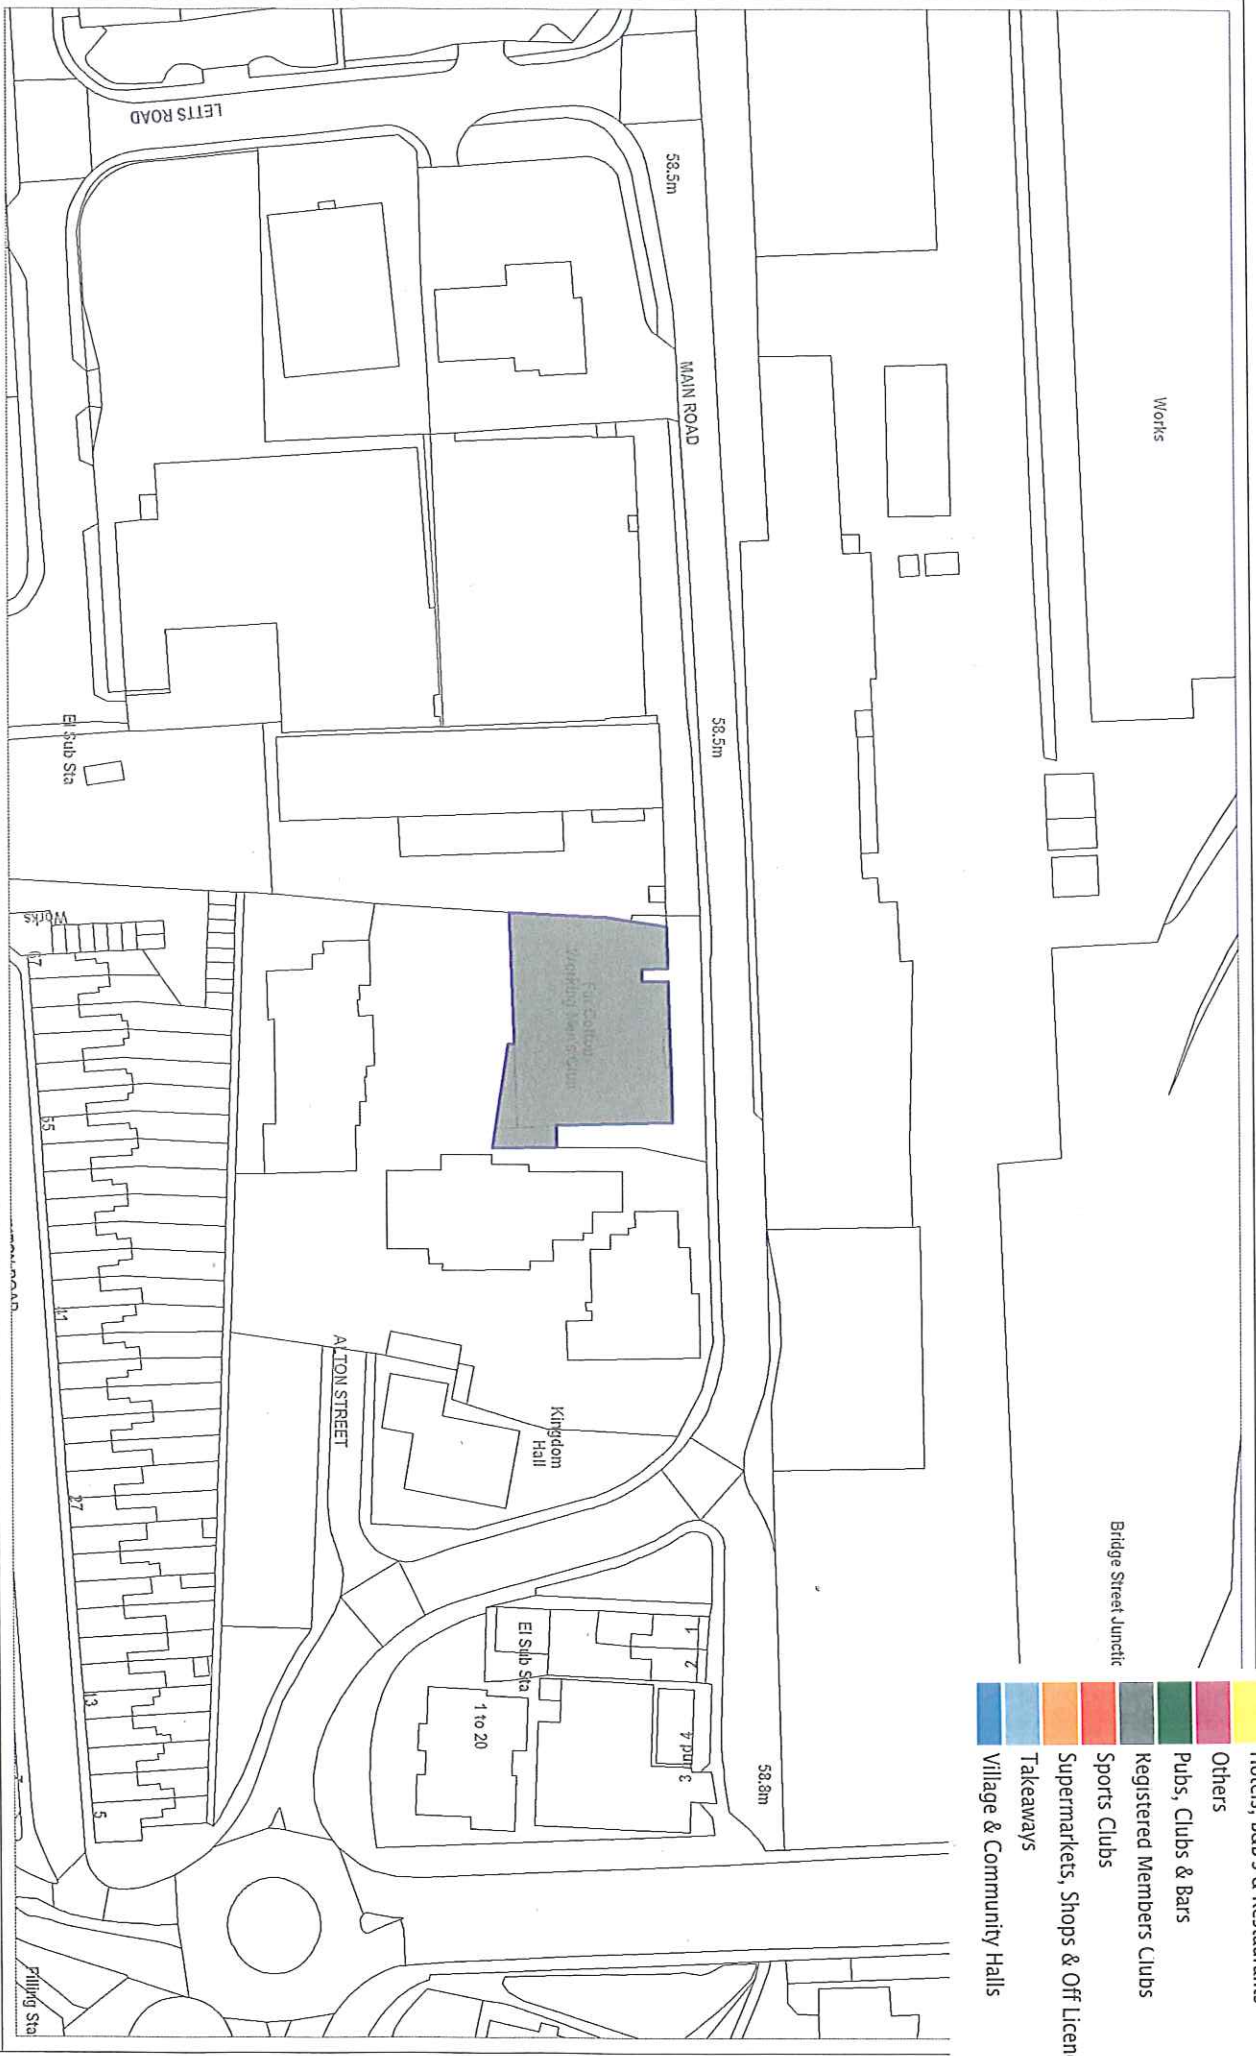

Far Cotton Working Mens Club



Name: Paul Bayles
 Date: 1st March 2011
 Scale: 1:1250
 Date: Licensing
 Name: Review Club Premises Certificate Application

Title
 Produced from the 2008 Ordnance Survey mapping with the permission of the Controller of Her Majesty's Stationary Office. © Crown Copyright
 Unauthorised reproduction infringes Crown Copyright and may lead to prosecution or civil proceedings. Licence number: 100019655