


Proposed Premises License Plan at 99 Weedon Road, Northampton, NN5 5BG, T/A Freddy's Chicken & Pizza.

Date - 29<sup>th</sup> January 2011

Scale - 1:100

Drawn - Lukman Vika

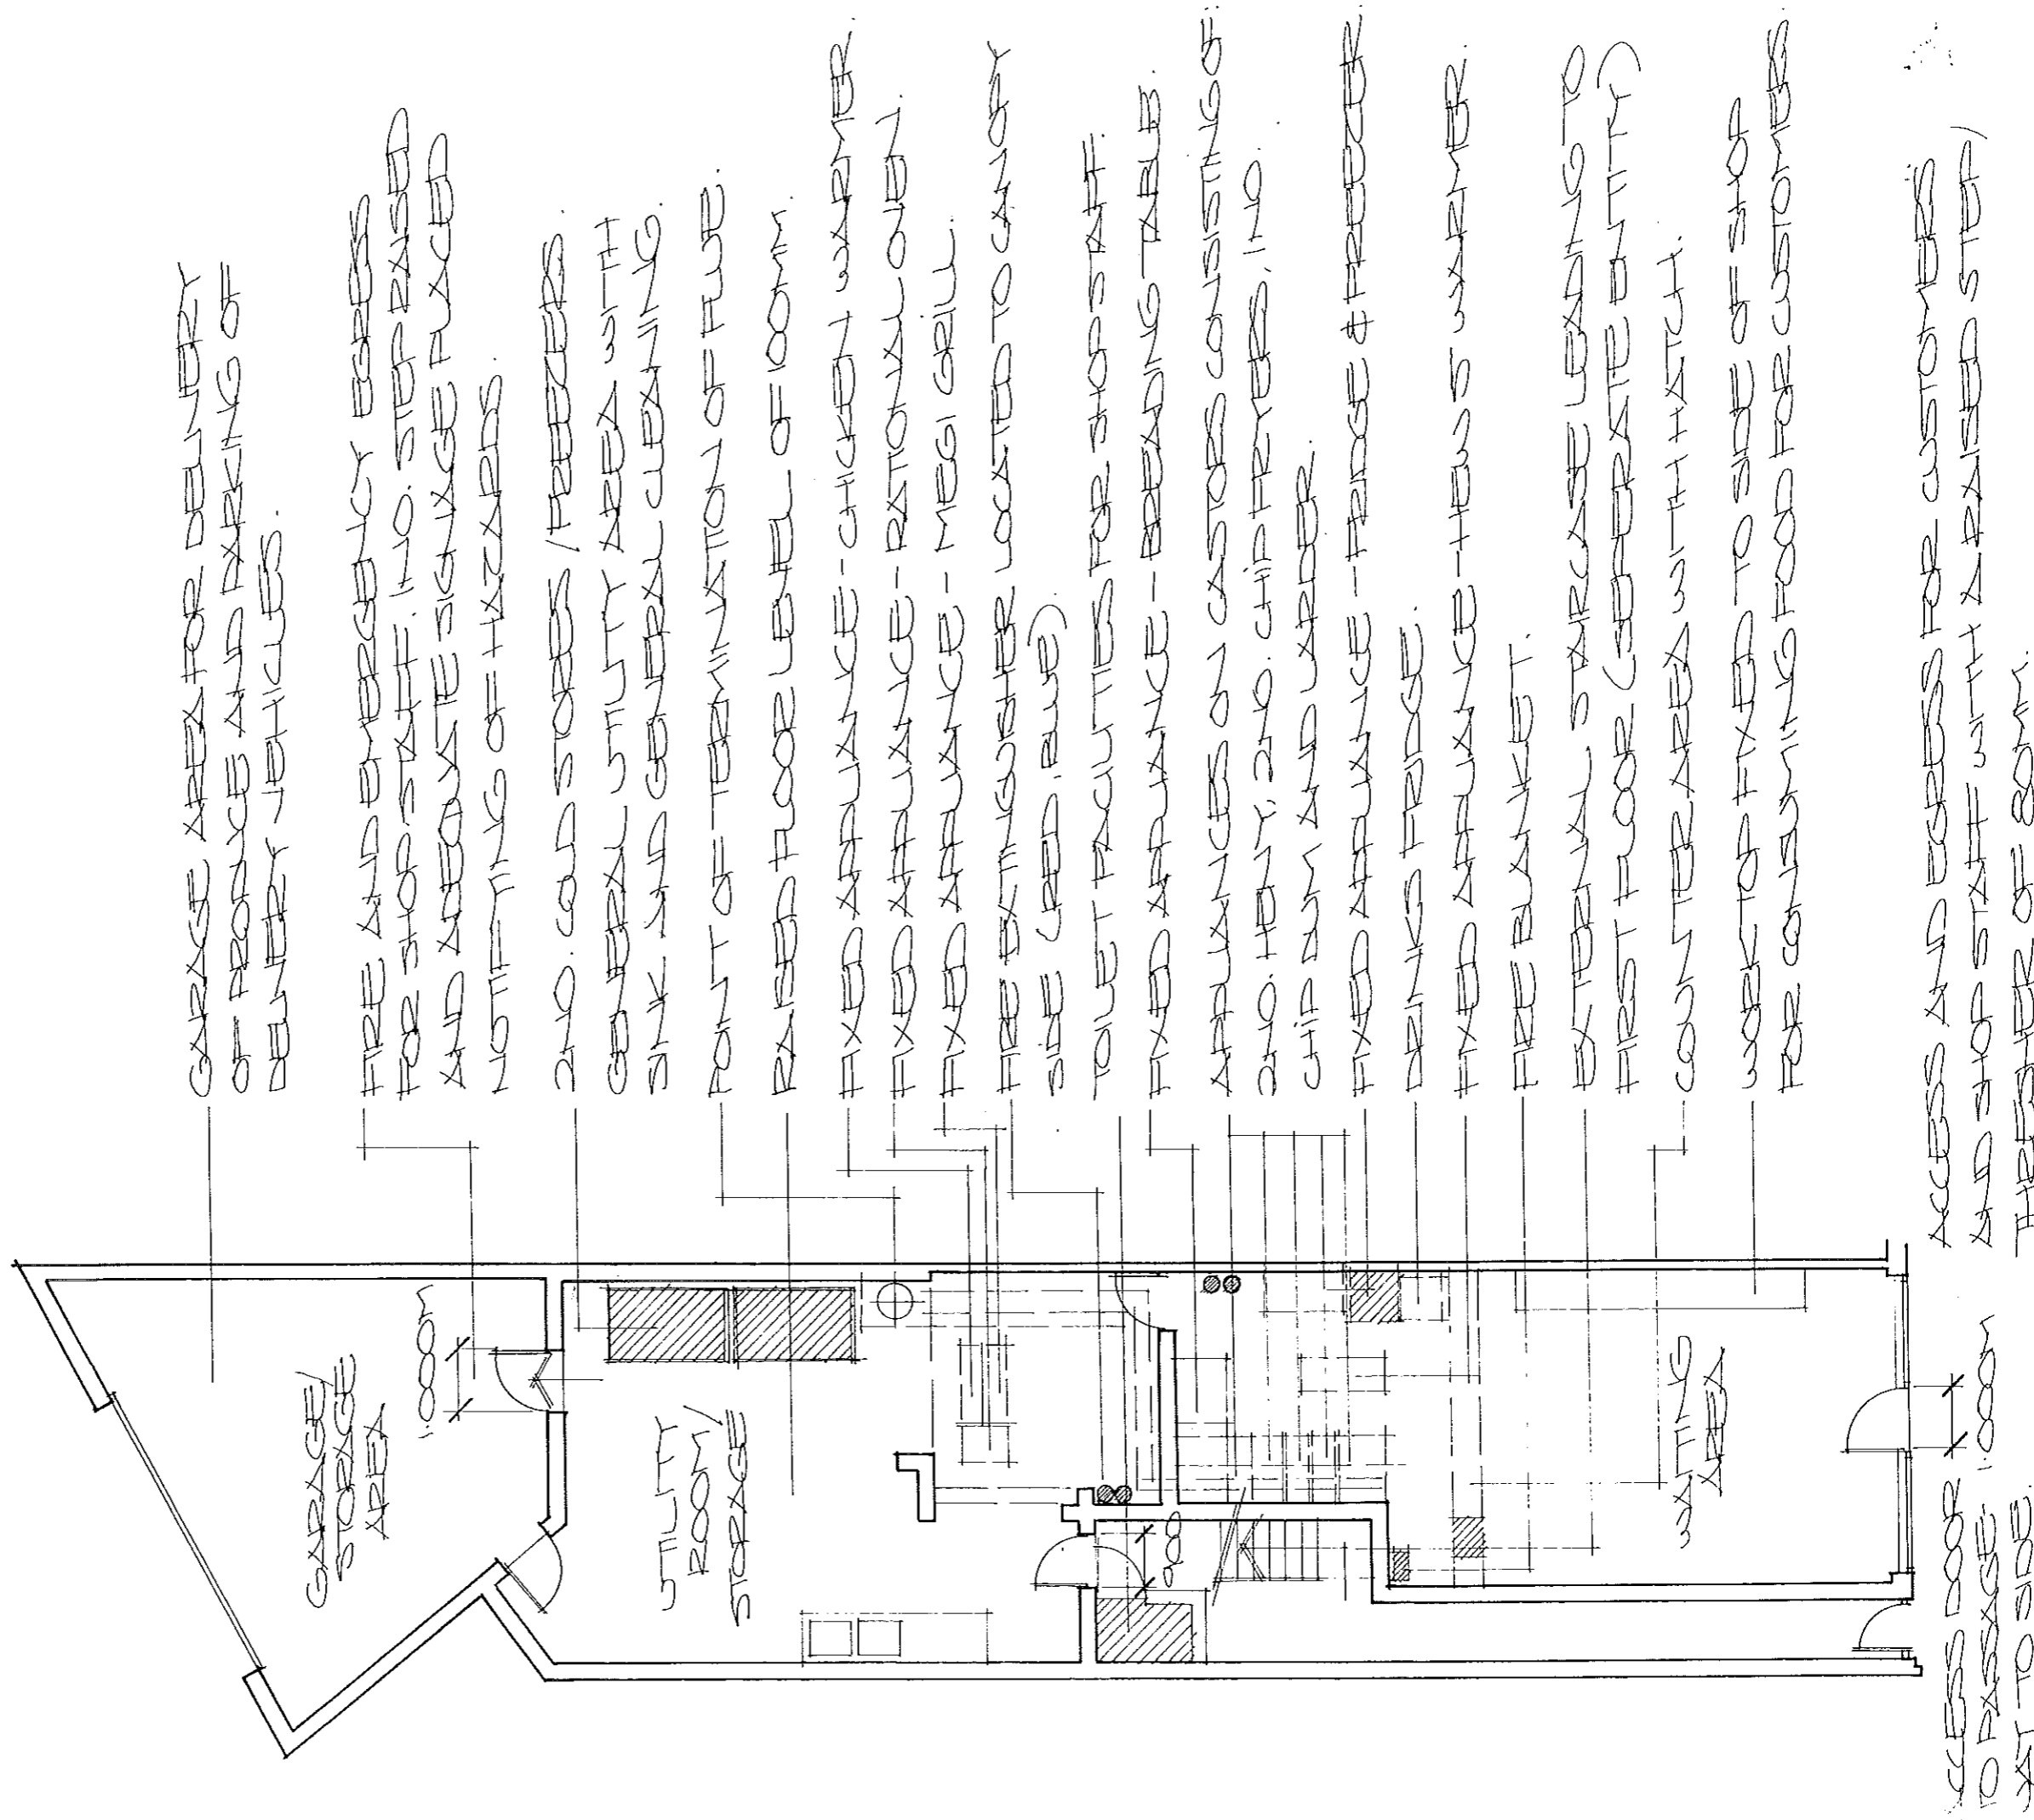

Proposed Ground Floor Plan