


S18 S22

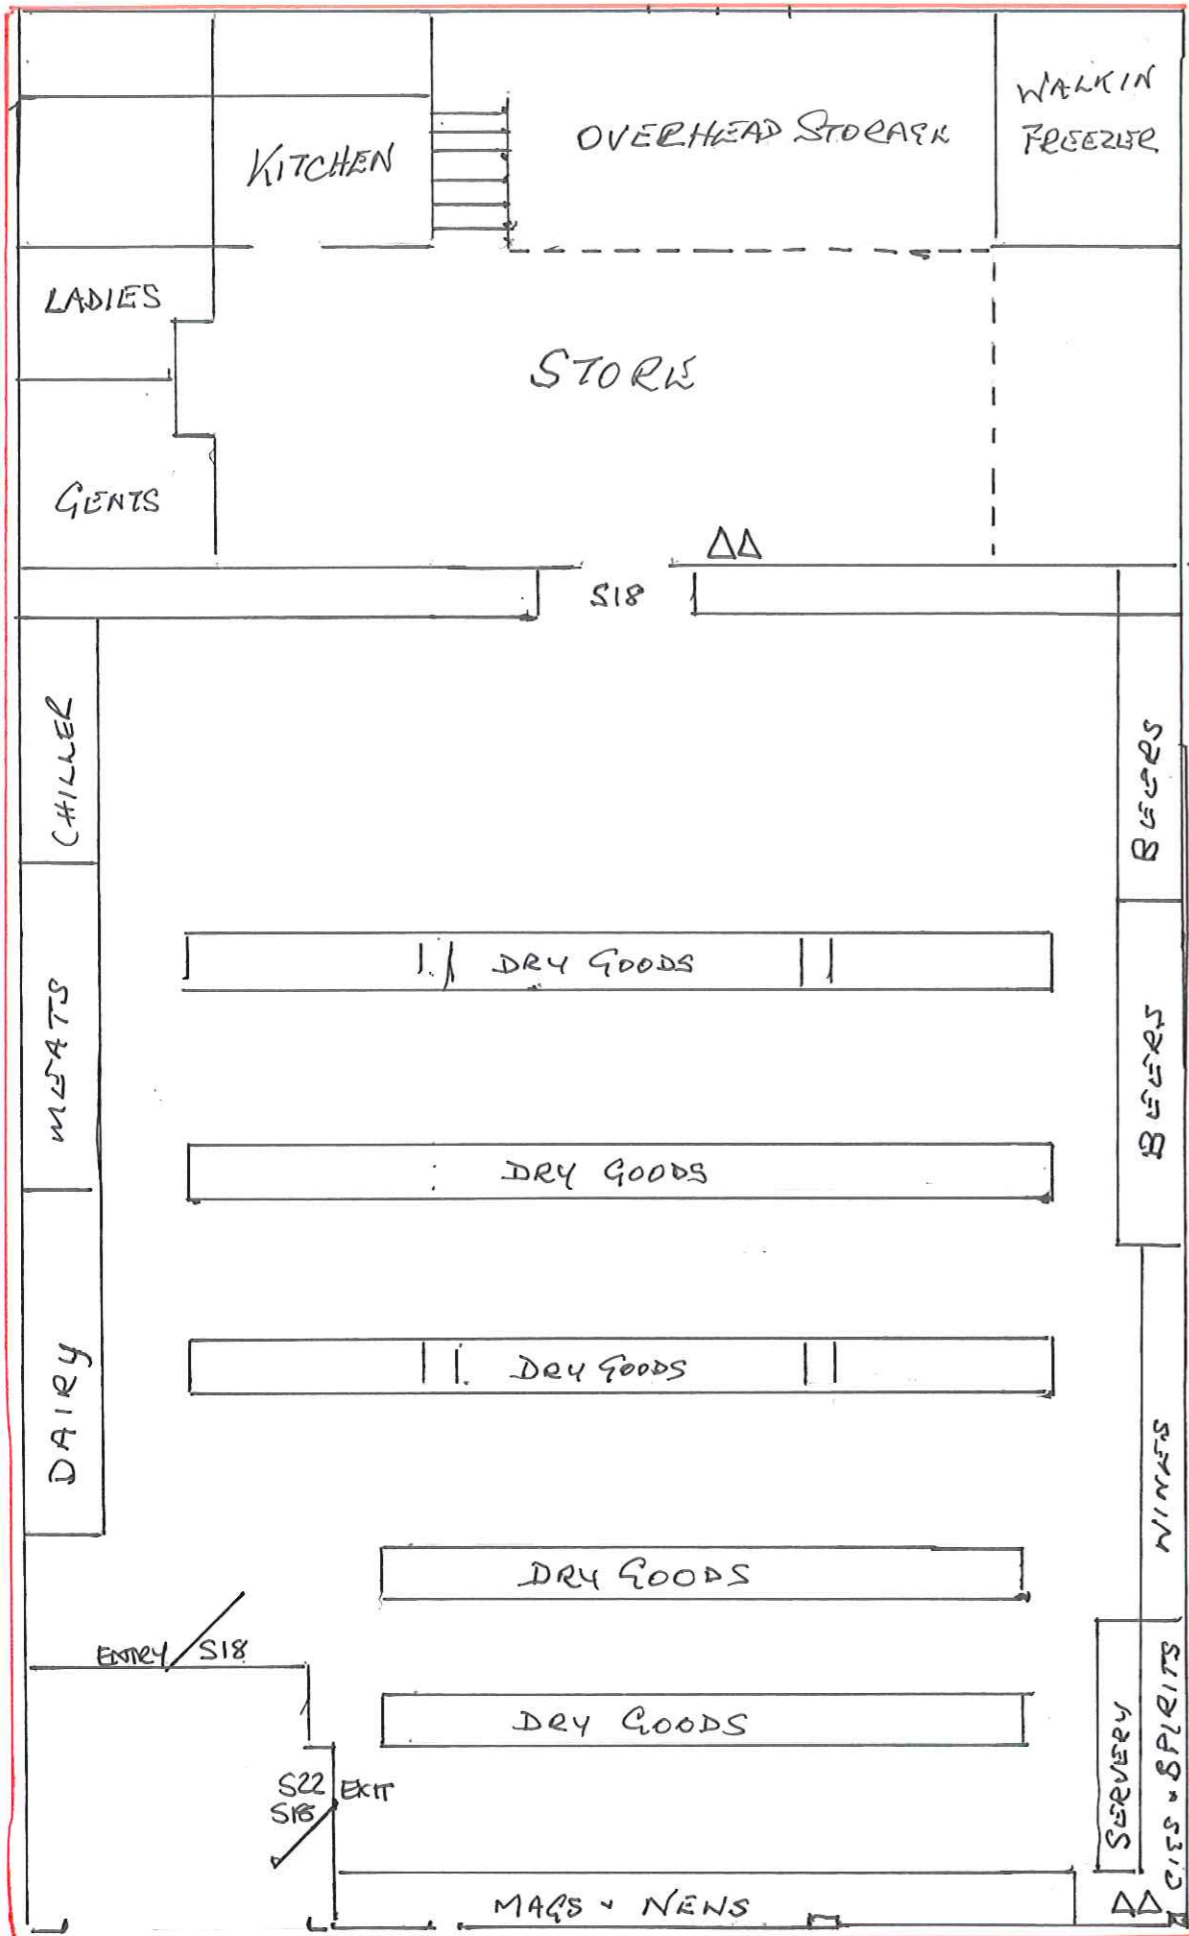

NISA LOCAL.  
 49-49 OULTON RISE  
 NORTHAMPTON  
 NN3 6EW

CLIENT:  
 K. NIMALATHASAN

DRAWN BY:  
 SJC/PT.

SCALE:  
 1:100

DATE  
 11-05-2011

FIRE  
 S22 FIRE EXIT.  
 S18 DOORS OPEN DURING TRADING HOURS  
 Δ FIRE EXTINGUISHER

SECURITY  
 CCTV CAMERA LOCATIONS TO BE ADVISED ONCE INSTALLED