

PLANNING COMMITTEE: 4th July 2017
DIRECTORATE: Regeneration, Enterprise and Planning
HEAD OF PLANNING: Peter Baguley

APPLICATION REF: N/2017/0466

LOCATION: 105 Southampton Road

DESCRIPTION: Change of Use from three bedroom Dwellinghouse (Use Class C3) to House in Multiple Occupation (Use Class C4) for four occupants

WARD: Delapre & Briar Ward

APPLICANT: Mr Wesley Boswell
AGENT: N/A

REFERRED BY: Councillor V Culbard
REASON: Concerns regarding parking and refuse

DEPARTURE: No

APPLICATION FOR DETERMINATION:

1. RECOMMENDATION

1.1 **APPROVAL** subject to the conditions as set out below and for the following reason:

The proposed development is considered acceptable in principle as it would not result in an overconcentration of similar uses within the vicinity of the site, would provide adequate facilities for future occupants and would not be at risk from flooding. Notwithstanding existing parking conditions in the local area, the site is in a sustainable location close to a Local Centre, bus services and amenities and would provide adequate facilities for cycle storage and refuse storage. The proposal thereby complies with Policies H1, H5 and S10 of the West Northamptonshire Joint Core Strategy, saved Policies E20 and H30 of the Northampton Local Plan, the Council's Houses in Multiple Occupation Interim Planning Policy Statement (IPPS) and the aims and objectives of the National Planning Policy Framework.

2. THE PROPOSAL

- 2.1 Permission is sought for a change of use from a dwellinghouse (Use Class C3) to a house in multiple occupation (HIMO) (Use Class C4) for 4 people. No external alterations are proposed to the property. Parking would be on street.
- 2.2 The site lies within an Article 4 Direction area, which removes permitted development rights for change of use from a dwelling to a HIMO.

3. SITE DESCRIPTION

- 3.1 The application site comprises a two storey, mid-terraced, three-bedroom property on Southampton Road, located in a residential area with similar terraced properties on both sides of the street. The application property is currently being used a family dwelling.
- 3.2 The property has a bedroom, kitchen, lounge on the ground floor, three bedrooms and one bathroom on the first floor. There are two outbuildings in the rear garden.
- 3.3 The site is in close proximity to St. Leonard's Road, which contains some retails units and access to bus routes.
- 3.4 The front part of the application site lies on the edge of Flood Zone 2.

4. PLANNING HISTORY

- 4.1 None.

5. PLANNING POLICY

5.1 Statutory Duty

Section 38(6) of the Planning and Compulsory Purchase Act 2004 requires a planning application to be determined in accordance with the Development Plan unless material planning considerations indicate otherwise. The Development Plan for the purposes of this application comprises the adopted West Northamptonshire Joint Core Strategy (2014), Northampton Local Plan (1997) saved policies,

5.2 National Policies

The National Planning Policy Framework (NPPF) sets out the current aims and objectives for the planning system and how these should be applied. In delivering sustainable development, decisions should have regard to the mutually dependent social, economic and environmental roles of the planning system. The NPPF should be read as one complete document. However, the following sections are of particular relevance to this application:

- 5.3 Paragraph 17 - Core Principles seeks to secure high quality design and a good standard of amenity for existing and proposed occupiers.
- 5.4 Paragraph 49 - Housing applications should be considered with a presumption in favour or sustainable development.
- 5.5 Paragraph 50 states that planning should deliver a wide choice of high quality homes; widen opportunities for home ownership and create sustainable, inclusive, and mixed communities; should plan for a mix of housing based on current and future demographic trends, market trends, and the needs of different groups in the community.

5.6 West Northamptonshire Joint Core Strategy (2014)

The West Northamptonshire Joint Core Strategy (JCS) provides an up to date evidence base and considers the current Government requirements for plan making as it has been prepared in full conformity with the NPPF. Policies of particular relevance are:

- 5.7 Policy H1 - Housing Density & Mix & Type of Dwellings - States that development should provide for a mix of house types, sizes and tenures to cater for different accommodation needs. Housing

developments will be expected to make the most efficient use of land having regard to the location and setting of the site, the existing character and density of the local area, accessibility to services and facilities, proximity to public transport routes, the implications of density for affordability and viability, the living conditions provided for future residents, and the impact on the amenities of occupiers of neighbouring properties.

- 5.8 Policy H5 – Managing the existing housing stock - seeks to manage and safeguard existing housing stock, including through HIMOs, where they would not adversely impact upon the character and amenity of residential areas.
- 5.9 Policy S10 – Sustainable Development Principles - requires development to satisfy a range of sustainable development principles including through achieving the highest standards of sustainable design; maximising opportunities for reuse and recycling; and promoting walking and cycling and protecting, conserving and enhancing the natural and built environment and heritage assets and their settings

5.10 **Northampton Local Plan 1997 (Saved Policies)**

Due to the age of the plan, the amount of weight that can be attributed to the aims and objectives of this document are diminished, however, the following policies are material to this application:

- 5.11 Policy E20 – new development should adequately reflect the character of surroundings and ensure adequate standards of privacy, daylight and sunlight.
- 5.12 Policy H30 – requires HIMOs to be of sufficient size to accommodate the proposed use and not result in an over concentration to the detriment of the character and amenity of the area or result in a substantial demand for on street parking in areas judged to be experiencing difficulties.

5.13 **Supplementary Planning Documents**

Northamptonshire Parking Standards (September 2016)
Planning out Crime in Northamptonshire SPG 2004.

5.14 **Other Material Considerations**

Houses in Multiple Occupation (HIMO) Interim Planning Policy Statement (IPPS) (November 2014)

Proposals for HIMOs should:

- Result in a balanced and mixed community and protect the physical character of the street and neighbourhood as a whole, by not resulting in a concentration of similar uses, a material change or adverse impact on the character of the area, or more than 15% of HIMOs within a 50metre radius.
- Secure the provision of adequate facilities, amenities and minimise flood risk;
- Promote use of public transport, cycling and walking and secure provision of adequate parking;
- Ensure provision of adequate storage for refuse and materials for recycling.

6. CONSULTATIONS/ REPRESENTATIONS

Comments received are summarised as follows:

- 6.1 **Councillor Culbard** - raises objection on the basis that application property is on a very busy street where parking and rubbish disposal are already an issue. The proposed development would only make a difficult situation worse. Calls in the application for consideration by the Planning Committee.
- 6.2 **Highway Authority (NCC)** requested a parking survey for the further consideration. The survey was submitted during the course of the application, which reflects some capacity on the streets around the application site. The survey has been submitted to the Highway Authority for further comment. Any further comments received will be reported in the Addendum to this agenda.
- 6.3 **Private Sector Housing (NBC)** - the plans submitted indicate sufficient facilities and amenities for occupation as a HIMO for four persons.
- 6.4 **Environment Agency** has advised they have no comments.
- 6.5 **Two neighbour objections** have been received. These objections are summarised as follows:
- Parking issues in the street and wider area, due to the other developments on the street.
 - Inadequate refuse storage and fly tipping, exacerbation of existing issues.
 - Noise related issues.
 - Not appropriate for the area, as the development would affect the mix of the houses and would result in high density of HIMOs in the area.
 - The proposal would result in anti-social behaviour.
 - Impact on community cohesion.

7. APPRAISAL

Principle of the development

- 7.1 The conversion of the existing dwelling to a HIMO is considered to be in line with national policy requirements to deliver a wide choice of homes to create sustainable and mixed communities. Policy H5 of the JCS allows for HIMOs where the proposal would not adversely impact on the character of the area and amenity of residential areas.

Area concentration

- 7.2 Council records evidence that there are no confirmed HIMOs on Southampton Road, Penrhyn Road and Euston Road within a 50m radius of the application site. The use of this property as a HIMO would equate to less than 1.1% concentration in the area. However, there are two current planning applications under consideration within this 50m radius. If these applications are approved, this would equate to 3.3%. This would clearly fall within the 15% maximum threshold recommended by the Council's adopted Interim Planning Policy Statement in relation to HIMOs. It is considered that there would still be a reasonable mixture of house types within the vicinity in order to meet the differing needs of residents.

Size of property and facilities for future occupiers

- 7.3 Policy H30 of the Local Plan, although dated, is in line with the aims of NPPF in respect of the provision of adequate amenity for proposed occupiers and requires HIMOs to be of sufficient size to accommodate the proposed use. The property is considered to be of sufficient size, providing room sizes in accordance with the Council's HIMO Facilities and Amenities Guidance and appropriate kitchen/dining, WC and wash facilities. A condition restricting the use of the property to a maximum of 4 people would ensure over-development does not occur. All bedrooms would be served by adequate outlook and light. Private Sector Housing are satisfied with the accommodation proposed.

- 7.4 No details have been submitted for cycle storage, but there is adequate space to the rear of the property that can be used for the storage of bins and cycles, the details of which would be required by condition.

Flood Risk

- 7.5 In respect of flood risk, the application site lies on the edge of Flood Zone 2.
- 7.6 It is acknowledged that there would be one bedroom on the ground floor. A Flood Risk Assessment has been submitted with this planning application, which outlines the mitigation measures to reduce the impact on the future occupants of this HIMO. The Environment Agency has raised no objection.

Highways/Parking

- 7.7 The Interim Planning Policy Statement for HIMOs (IPPS) sets out clearly that where limited or no parking provision is proposed, the site must be either within 400m of a bus stop, or within walking distance of a district centre, local centre or neighbourhood parade. Only outside such locations is parking required to be provided.
- 7.8 The application property is located within easy walking distance to facilities along St. Leonards Road. It is considered that the application site is in a sustainable location within 160 metres of bus stops on St. Leonards Road and Towcester Road and within walking distance of local facilities on St. Leonards Road. In this regard, the proposal is considered to be in accordance with the requirements of the IPPS in respect of parking considerations.
- 7.9 Within such areas, the IPPS recommends that storage space should be provided which is accessible to cycle users. Space is available to the rear of the house, and a condition is recommended requiring details to be submitted for approval for secure cycle storage.
- 7.10 The proposal is, therefore, in compliance with this principle of the IPPS. However, a further consideration in respect of parking is the Northamptonshire Parking Standards. This document was adopted in September 2016, after the IPPS.
- 7.11 The Northamptonshire Parking Standards state that Houses in Multiple Occupation shall provide on plot parking at the ratio of one parking space per bedroom. The proposed development will produce a demand for 4 parking spaces, which is an increase of 2 compared to the existing use.
- 7.12 In this case, the Highway Authority object to the proposal because the potential impacts on highway safety are considered severe, and concern is raised regarding the potential negative impacts of an increase in parking demand on the amenity of neighbouring residents.
- 7.13 Notwithstanding the Highway Authority's objection, there is no evidence to support that all 4 residents would own cars. Given the number of occupants arising from the existing use and the sustainable location of the property, it is not considered that a refusal on highway grounds could be upheld at appeal.
- 7.14 Furthermore, regard must be paid to previous appeal decisions over the past few months where Planning Inspectors have consistently taken the view that where a site is close to local amenities and public transport, and no parking is provided, considerable weight has been given to the sustainable location of the site, and the appeals concerned have been allowed. Indeed, some Inspectors have taken the view that proposed occupiers in recognising the lack of parking provision and proximity to amenities, may choose the location for this purpose and not wish to have cars.

- 7.15 Notwithstanding that the further comments from the Highway Authority are awaited and that the submitted Parking Beat Survey reflects that there is limited capacity on the local streets, in view of the recent appeal decisions, and the weight the Inspectors have given to the sustainability of locations, and having regard to the sustainable location of the application site, the number of occupants proposed, and that there is sufficient room within the site to provide secure bicycle storage, in accordance with the requirements of the IPPS, it is not considered that a refusal on highway grounds could be upheld.

Refuse storage

- 7.16 Details have been submitted for refuse storage advising that a bin storage unit will be installed to encourage the safe storage of waste and a waste disposal policy issued to tenants on moving in. There is sufficient space to the rear of the property for bin storage, and notwithstanding the details submitted thus far, a condition is recommended to agree the exact details of refuse storage for the property to ensure it is of an appropriate size.

Amenity

- 7.18 The proposed use falls within Use Class C4, which in effect categorises this as a residential use. There is no evidence to demonstrate that the proposal would generate adverse amenity impacts such as noise or anti-social behaviour over and above those created by a more conventional C3 dwelling. Consequently, it is not considered that a refusal of planning permission, or the imposition of conditions in relation to amenity issues would be reasonable or sustainable at appeal.

8. CONCLUSION

- 8.1 The proposed development would not lead to an unacceptable concentration of HMOs within the locality that would adversely affect upon the character of the local area, street scene, nor would the development have significant adverse impacts on neighbouring amenity or parking provision. The property is of sufficient size to accommodate the level of accommodation as proposed.
- 8.2 The proposed development would be in accordance with the requirements of policies H1, H5, and S10 of the West Northamptonshire Joint Core Strategy, saved Policies E20 and H30 of the Northampton Local Plan, the Council's Houses in Multiple Occupation Interim Planning Policy Statement and the aims and objectives of the National Planning Policy Framework.

9. CONDITIONS

1. The development hereby permitted shall be carried out in accordance with the following approved plans: Site Location Plan, drawing no. WB - CBD - 1 received on 28/4/2017.

Reason: For the avoidance of doubt and to accord with the terms of the planning application.

2. The development hereby permitted shall be begun before the expiration of three years from the date of this permission.

Reason: To comply with Section 91 of the Town and Country Planning Act 1990.

3. The development hereby permitted shall be occupied by a maximum of four residents at any one time.

Reason: In the interests of amenity of the proposed occupiers and the surrounding area in accordance with Policies H1 and H5 of the West Northamptonshire Joint Core Strategy

4. Prior to the commencement of development, full details of facilities for the secure and covered parking of bicycles shall be submitted to and approved in writing by the Local Planning Authority. Development shall be carried out in accordance with the approved details and fully implemented prior to the development being first brought into use and retained thereafter.

Reason: To ensure the provision of adequate facilities in accordance with Policies H1 and H5 of the West Northamptonshire Joint Core Strategy.

5. Notwithstanding the submitted details, prior to the first use of the property hereby permitted details of storage facilities for refuse and materials for recycling shall be submitted to the Local Planning Authority for approval in writing. The development shall be carried out in accordance with the approved details prior to occupation as permitted and maintained thereafter.

Reason: In the interests of amenity and to secure a satisfactory standard of development in accordance with Policies H1 and H5 of the West Northamptonshire Joint Core Strategy and the National Planning Policy Framework.

10. BACKGROUND PAPERS


- 10.1 N/2017/0466.

11. LEGAL IMPLICATIONS

- 11.1 The development is CIL not chargeable.

12. SUMMARY AND LINKS TO CORPORATE PLAN

- 12.1 In reaching the attached recommendations regard has been given to securing the objectives, visions and priorities outlined in the Corporate Plan together with those of associated Frameworks and Strategies.

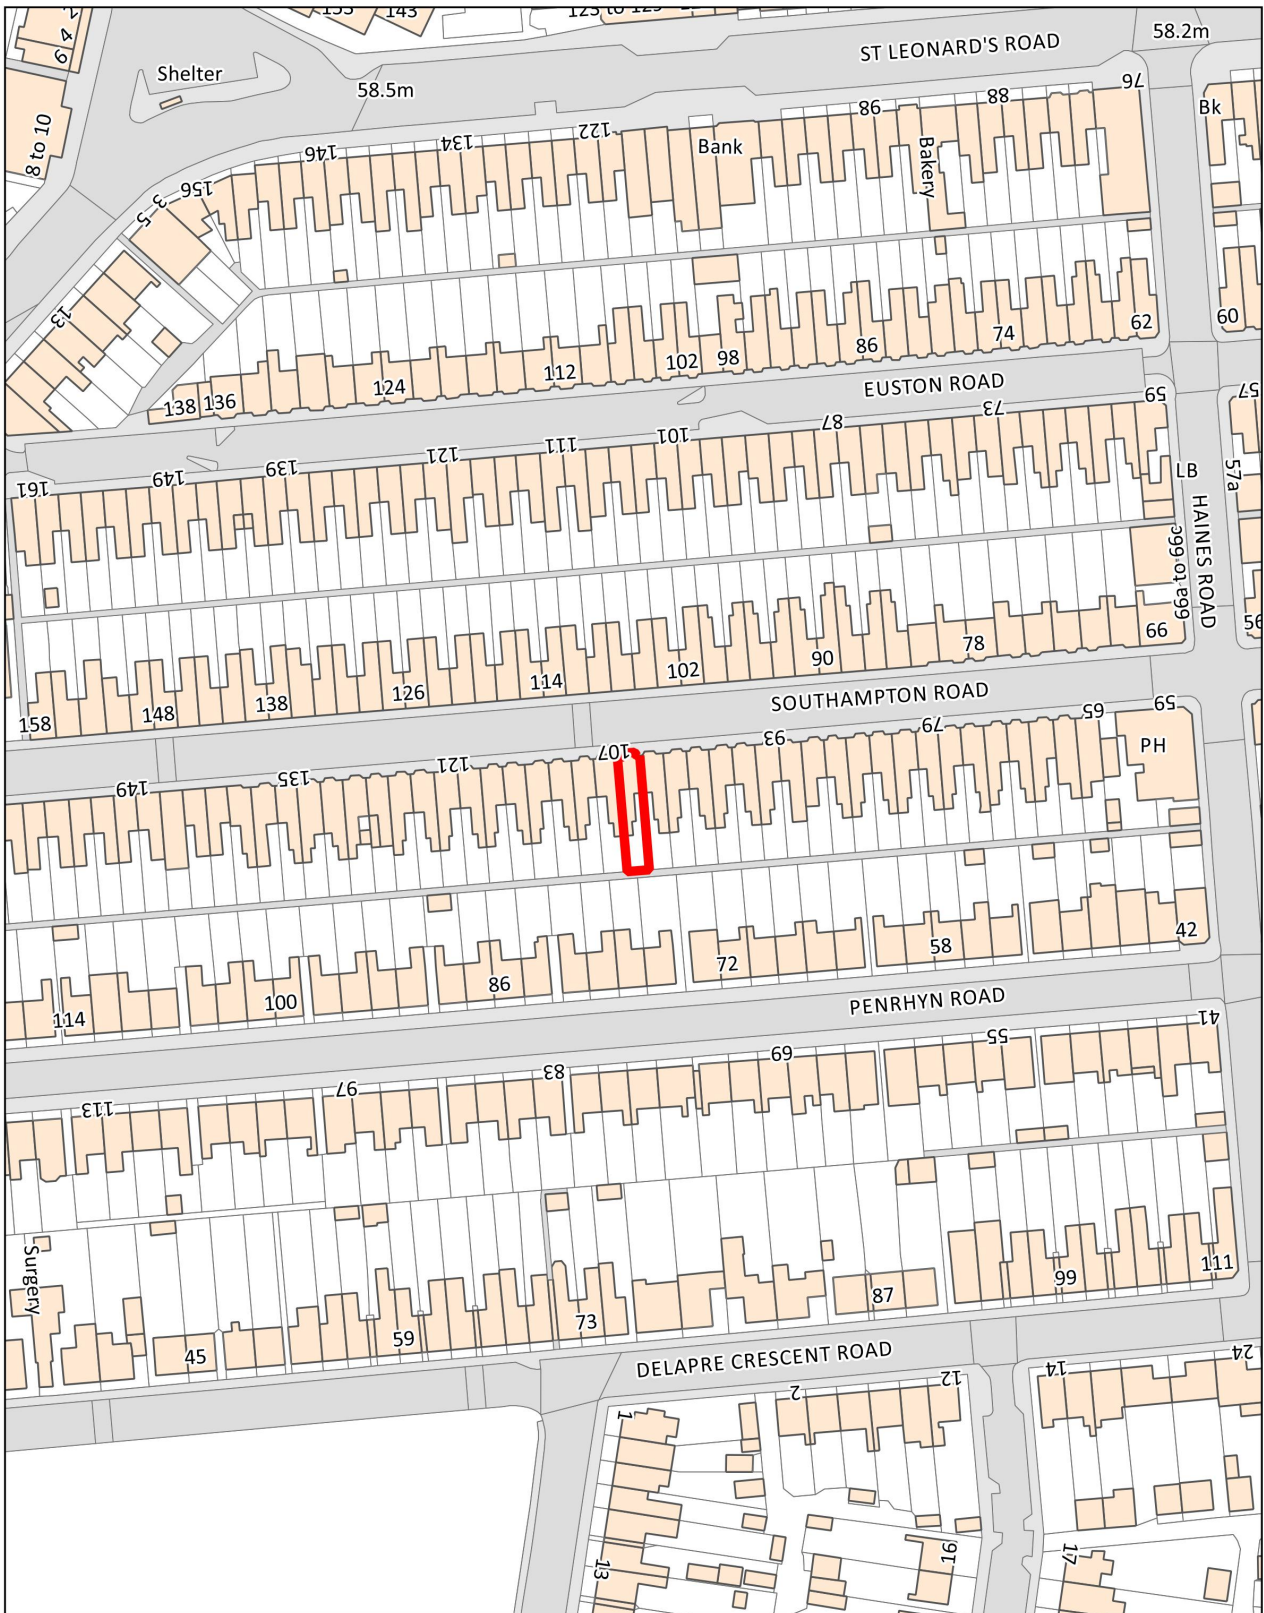

Title: **105 Southampton Road**

© Crown copyright and database rights 2016 Ordnance Survey licence no. 10019655

Date: 22-06-2017

Scale: 1:1,250

Drawn by: Planning